


Date	28 SEPT 2011	Drawing No.	XXXX
	xxx		

Project Title	CONCEPTUAL Design PHARMACY	Building Number	100	Location	VAMC, HOUSTON TEXAS.
		Checked		Drawn	

Drawing Title	CONCEPTUAL PHASES	Approved:		Approved:	
	xxxxx				

Waiting Area PLAN

A-2

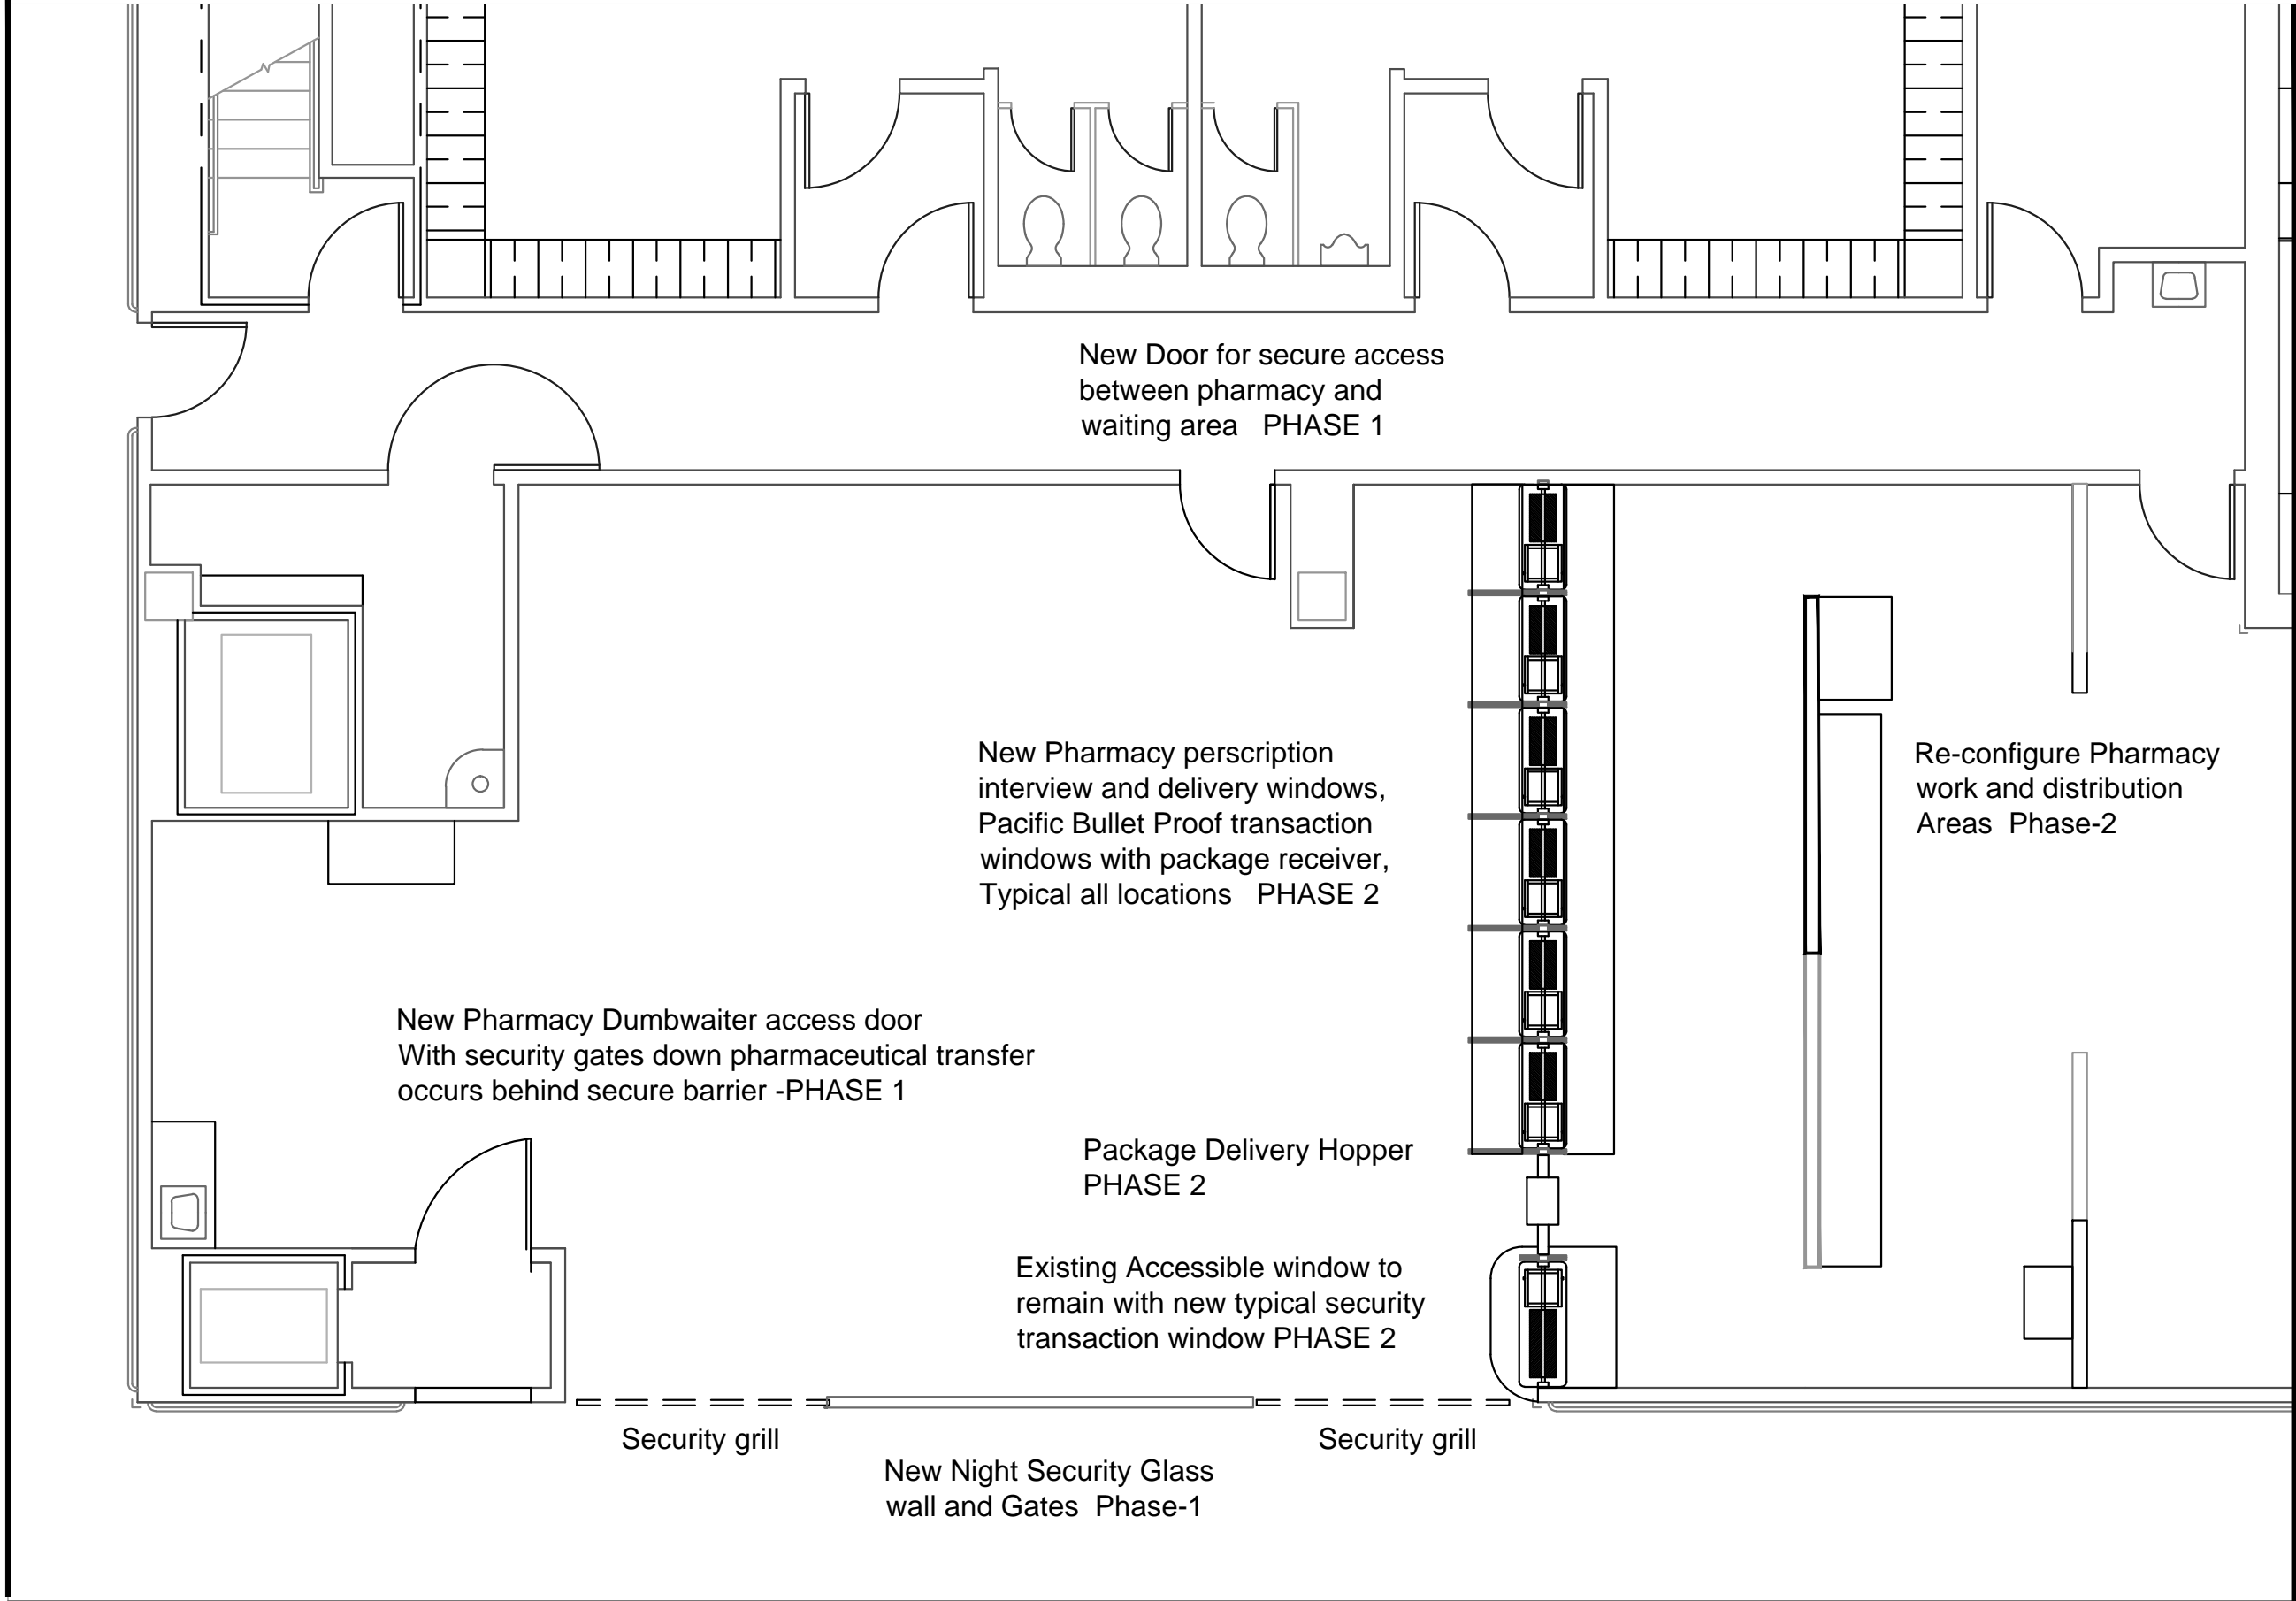

New Door for secure access
between pharmacy and
waiting area PHASE 1

New Pharmacy perscription
interview and delivery windows,
Pacific Bullet Proof transaction
windows with package receiver,
Typical all locations PHASE 2

Re-configure Pharmacy
work and distribution
Areas Phase-2

New Pharmacy Dumbwaiter access door
With security gates down pharmaceutical transfer
occurs behind secure barrier -PHASE 1


Package Delivery Hopper
PHASE 2

Existing Accessible window to
remain with new typical security
transaction window PHASE 2

Security grill

New Night Security Glass
wall and Gates Phase-1

Security grill

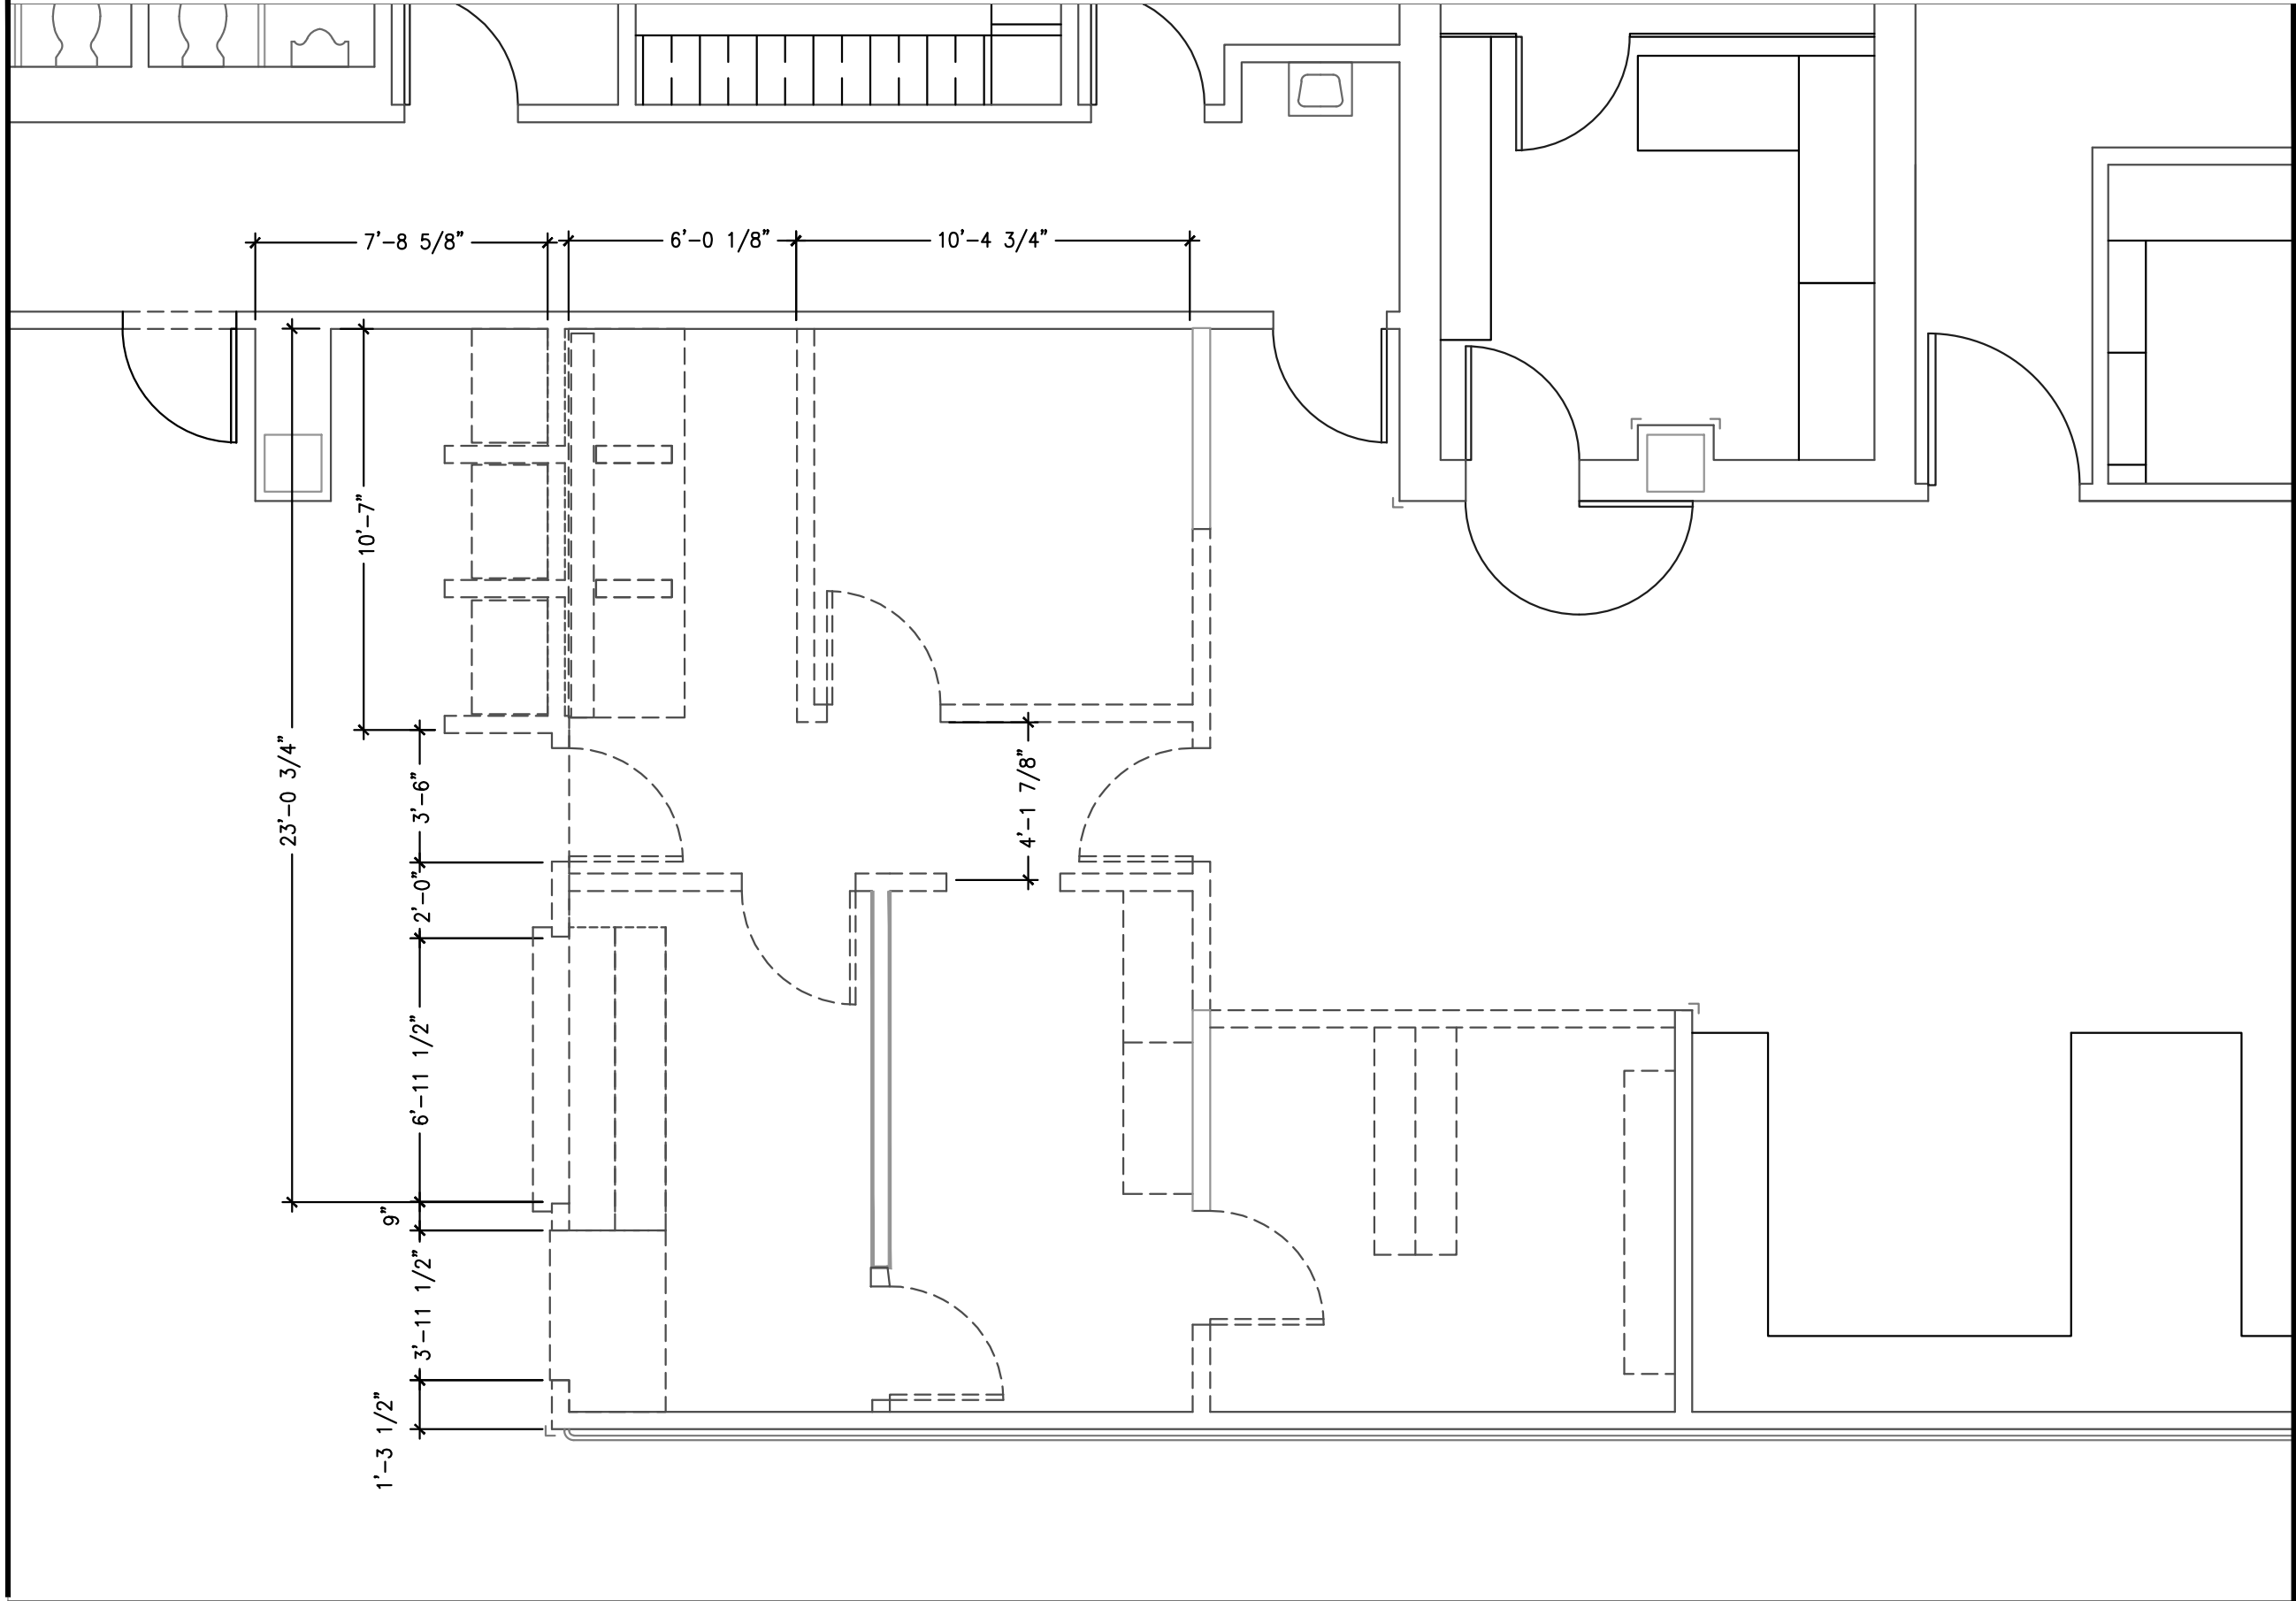

VA

Department of
Veterans Affairs

NOTICE

VAMC, HOUSTON

Date	28 SEPT 2011
xxx	
Drawing No.	XXXX

Project Title	CONCEPTUAL Design PHARMACY
Building Number	100
Location	VAMC, HOUSTON TEXAS.

Drawing Title	CONCEPTUAL PHASES xxxxx
Approved:	
Approved:	

Measured
PLAN

A-3

VA

Department of
Veterans Affairs

NOTES

VAMC, HOUSTON

Project Title CONCEPTUAL Design PHARMACY	Date 28 SEPT 2011	Drawing No. XXXX
	xxx	
Building Number 100	Location VAMC, HOUSTON TEXAS.	


Drawing Title
CONCEPTUAL PHASES
xxxxxx


Approved:

Approved:

New Delivery
Windows

A-4-a

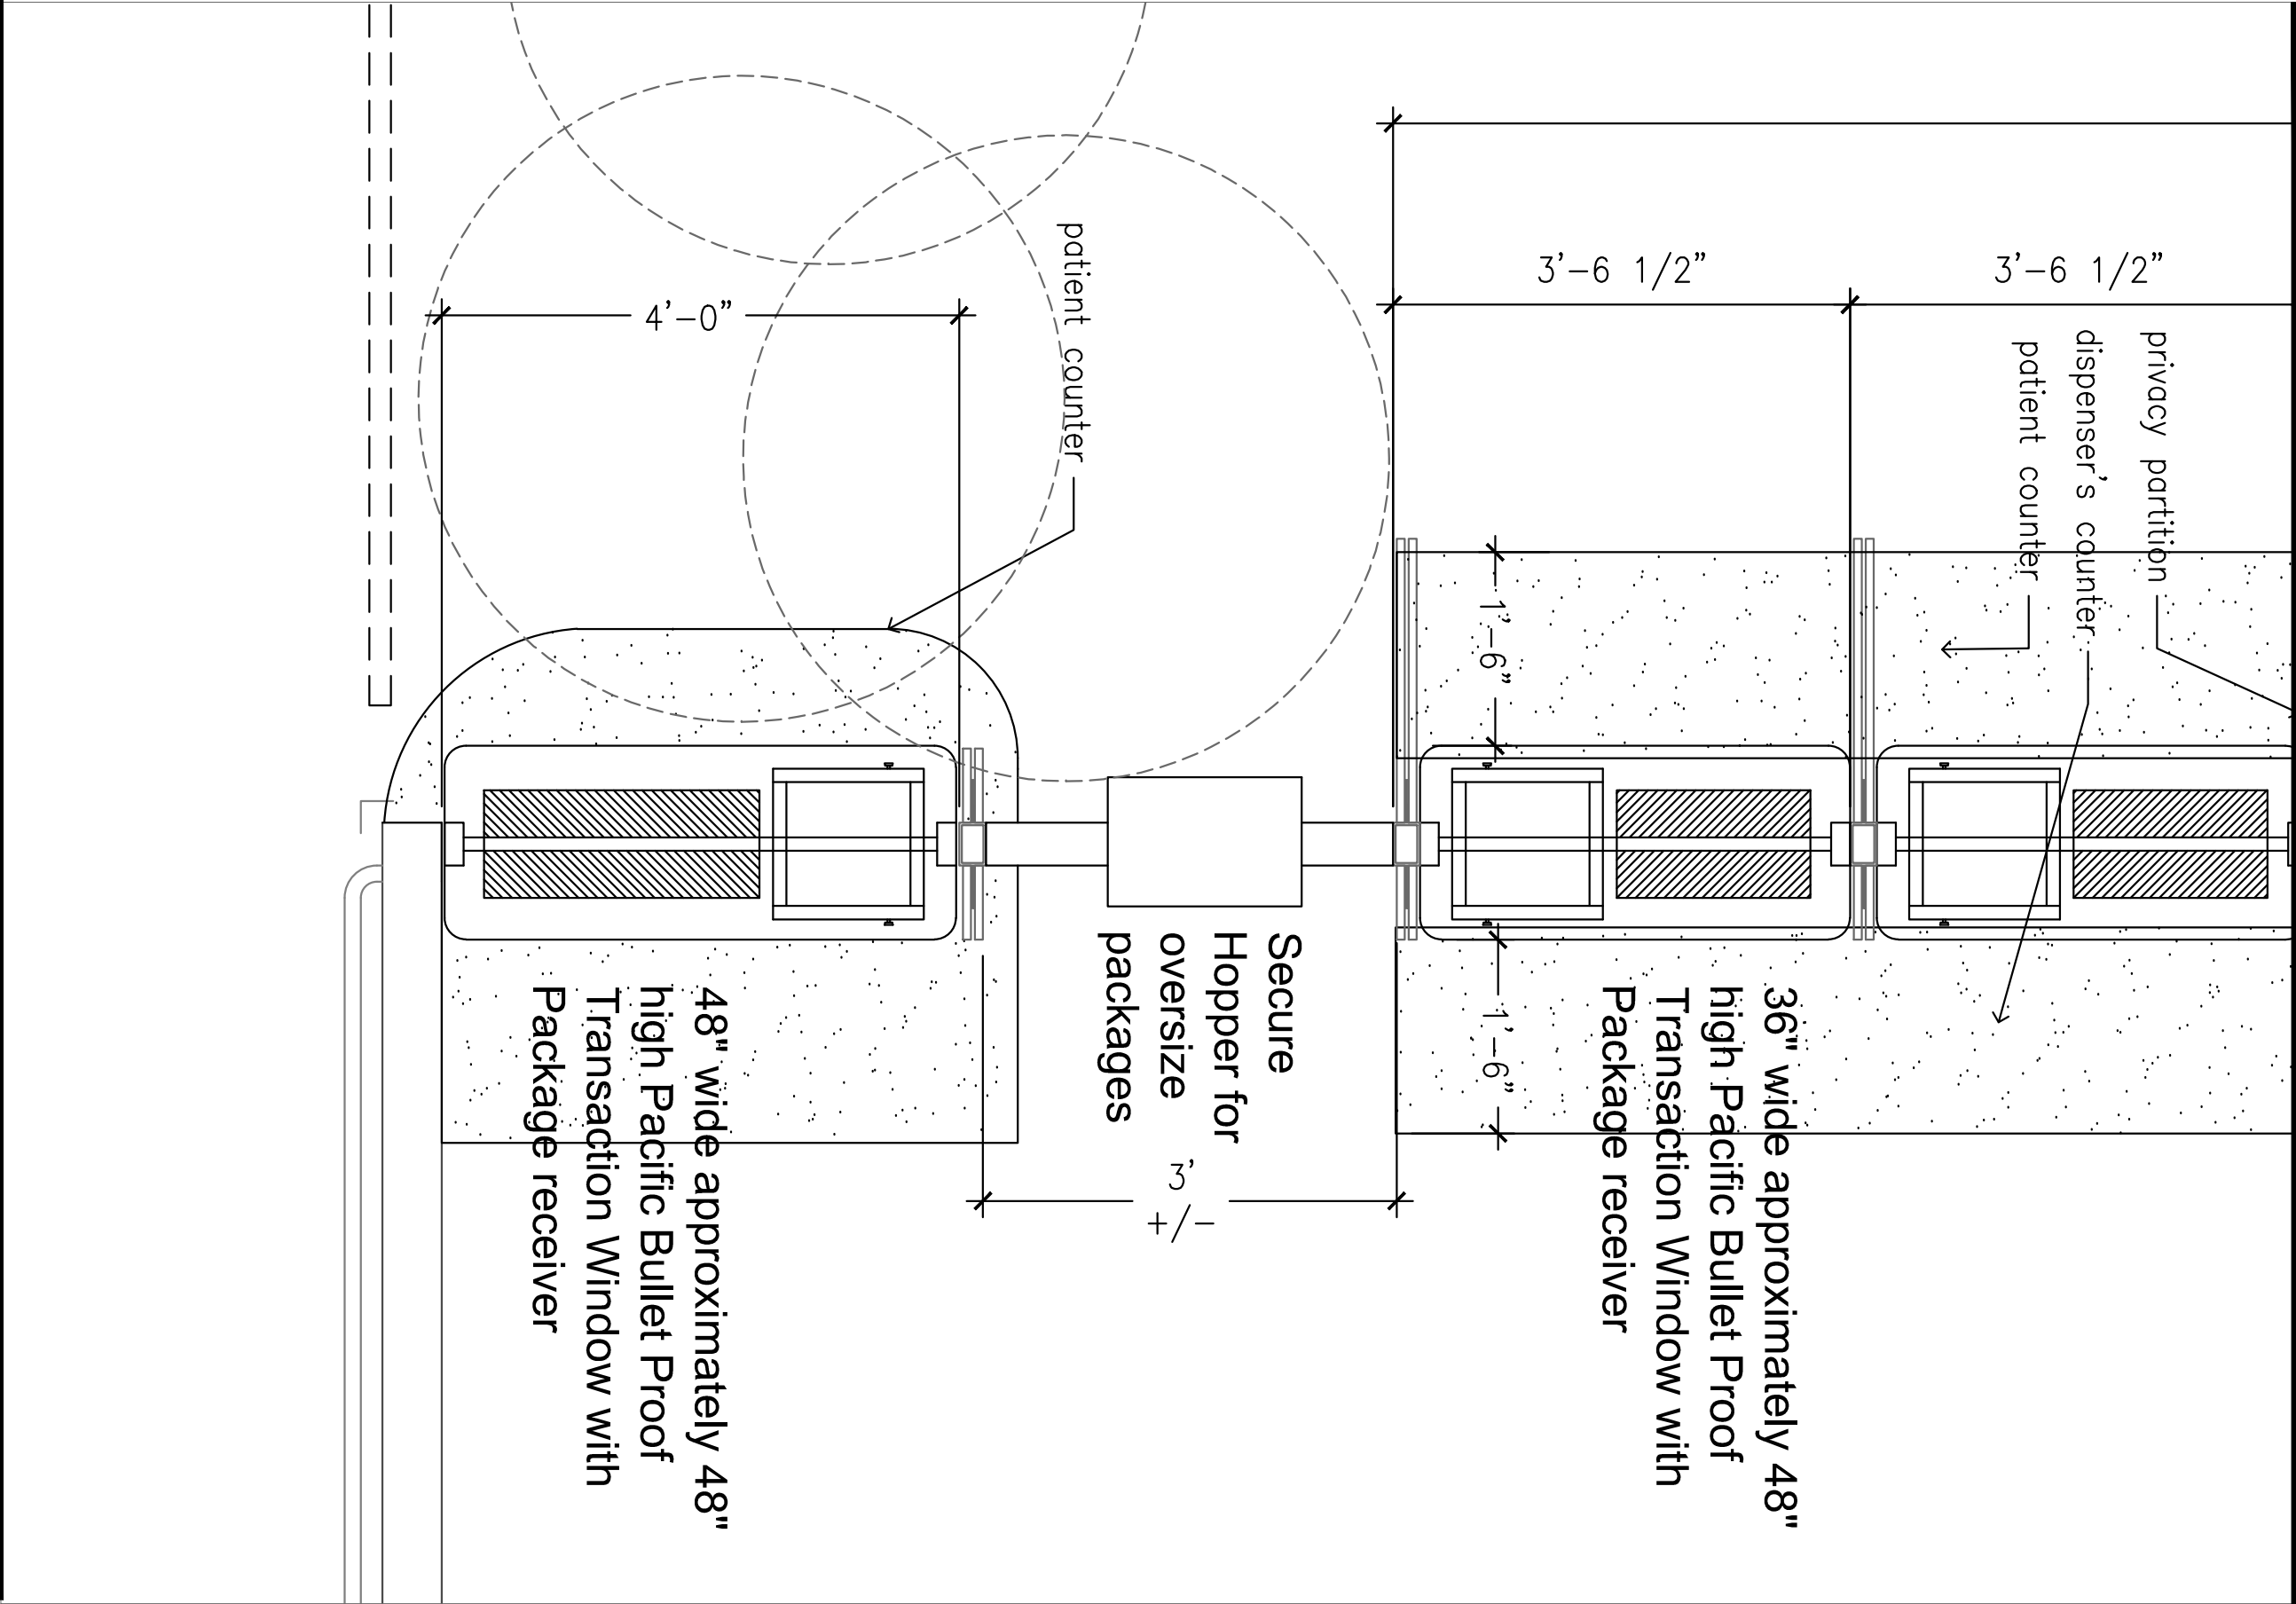

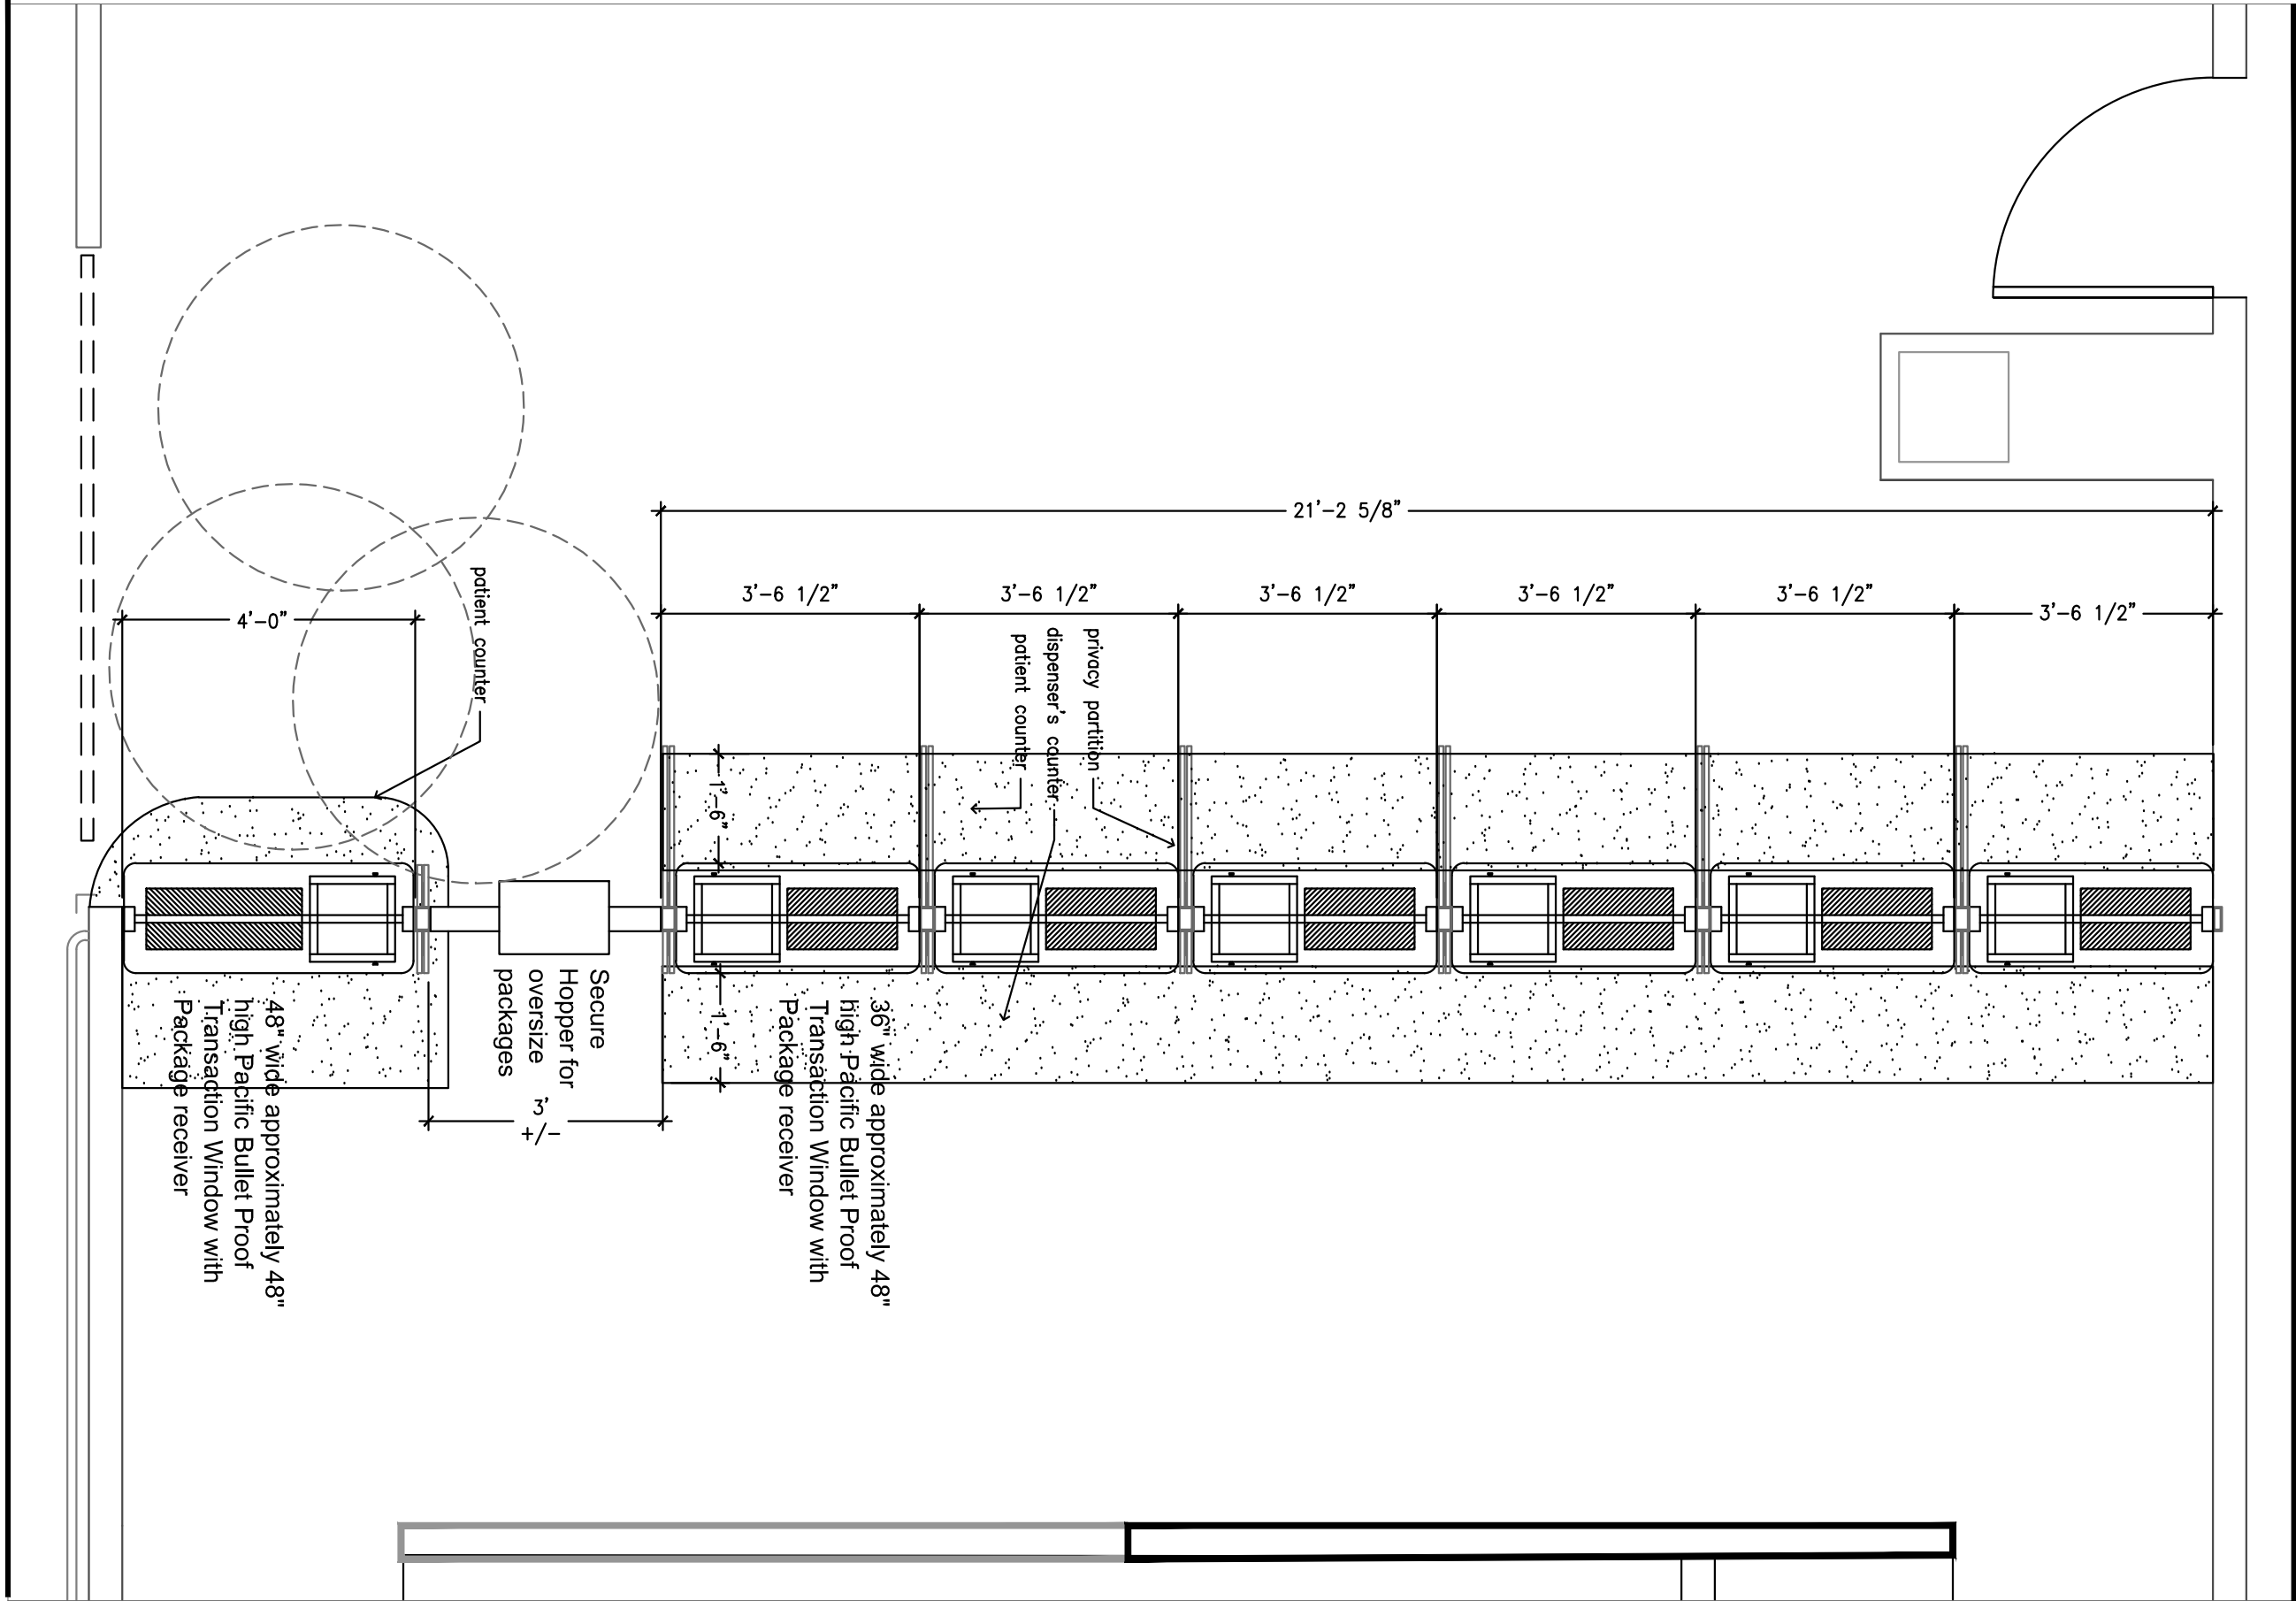


VA














Department of Veterans Affairs

VAMC, HOUSTON

Date 28 SEPT 2011	xxx	Drawing No. XXXX	
Project Title CONCEPTUAL Design PHARMACY		Building Number 100	Location VAMC, HOUSTON TEXAS.
Drawing Title CONCEPTUAL PHASES xxxxxx		Approved:	Approved:
New Delivery Windows		A-4	

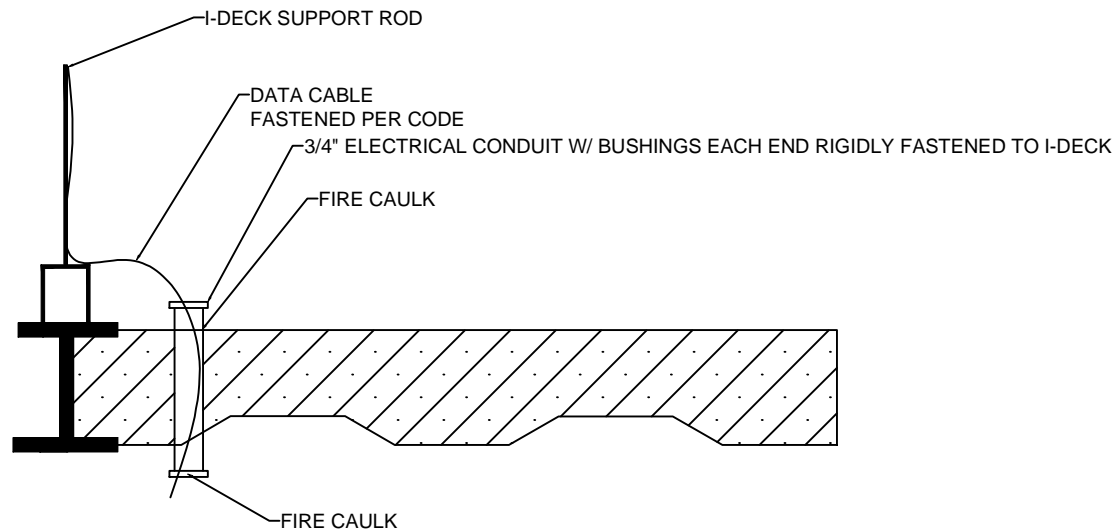

TYPICAL DATA PENETRATION IN I-DECK N.T.S.

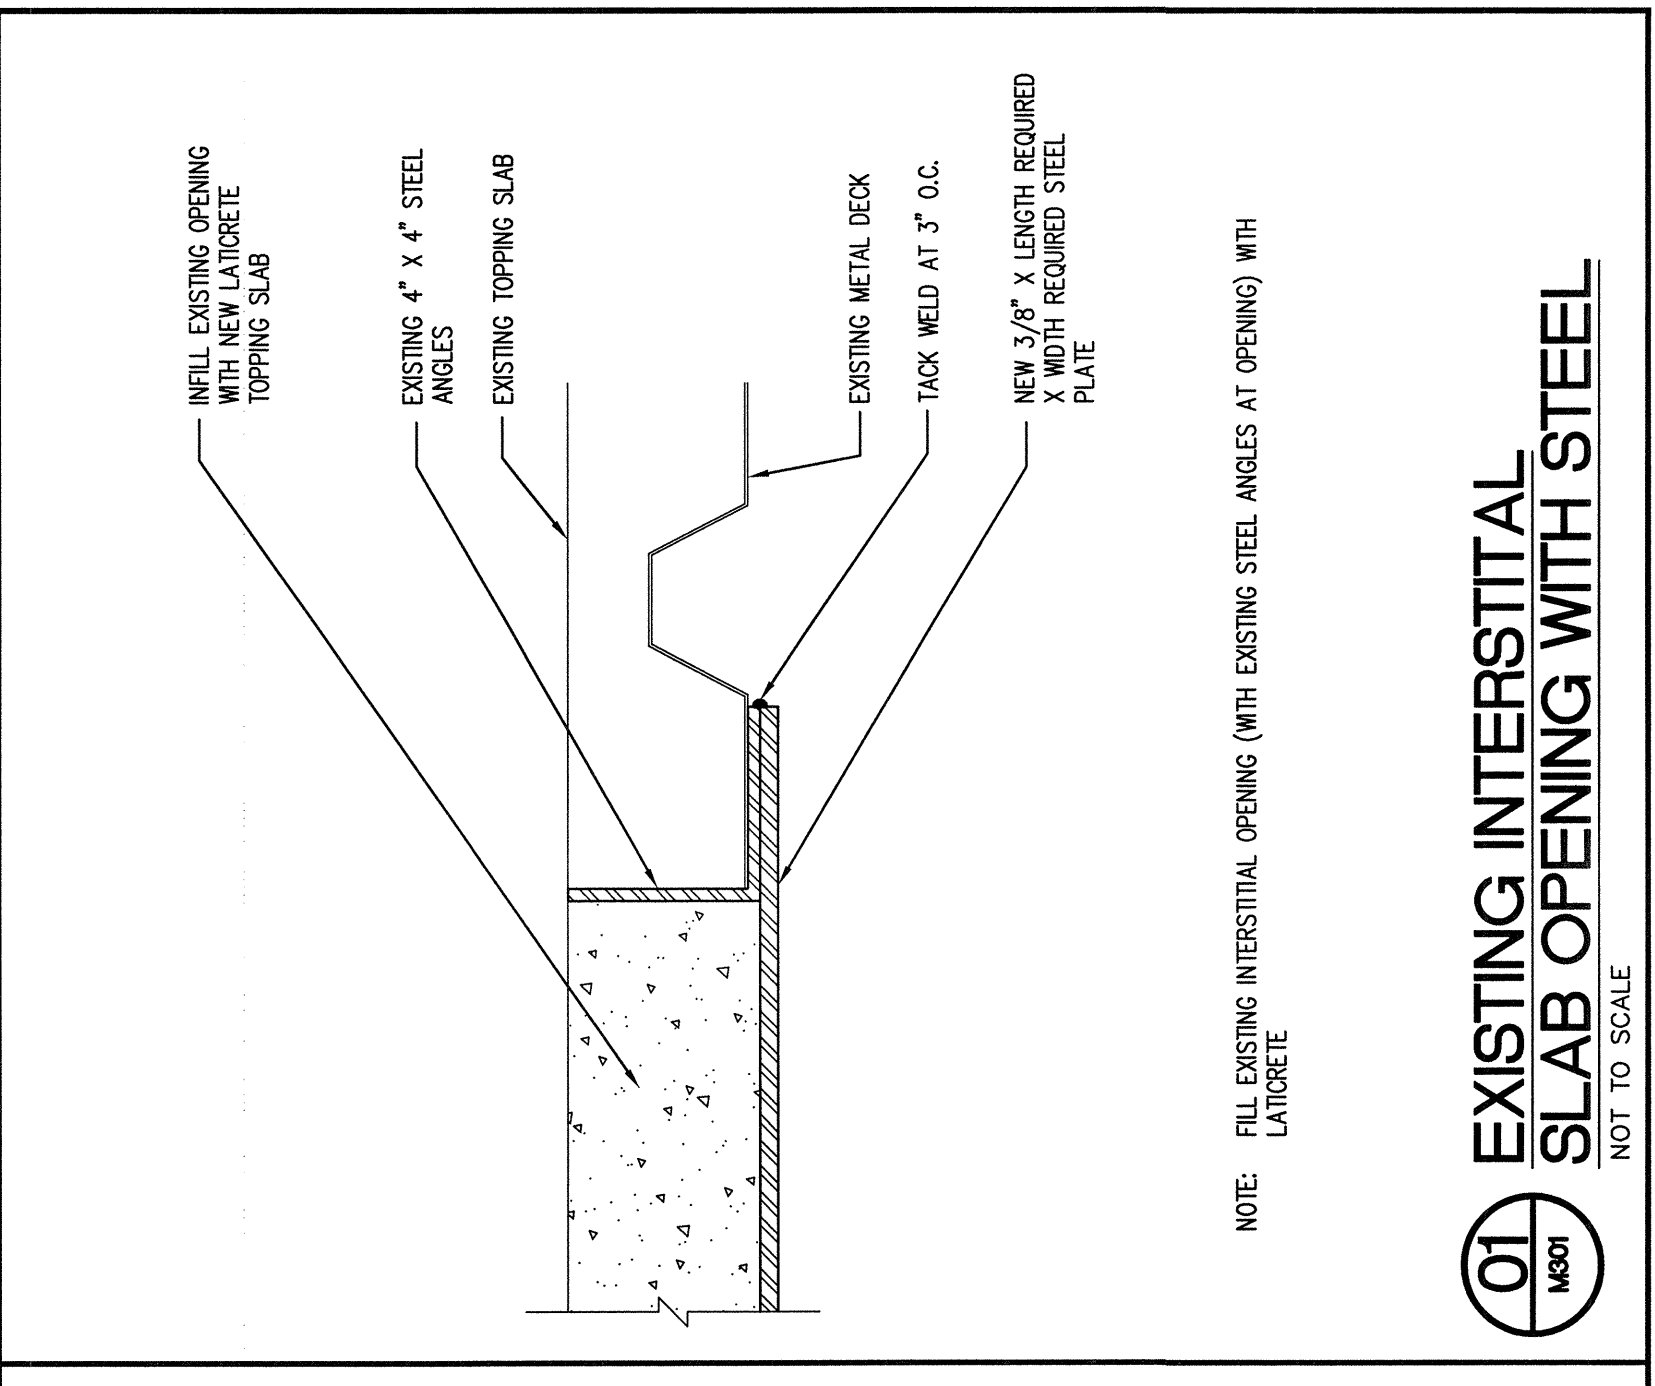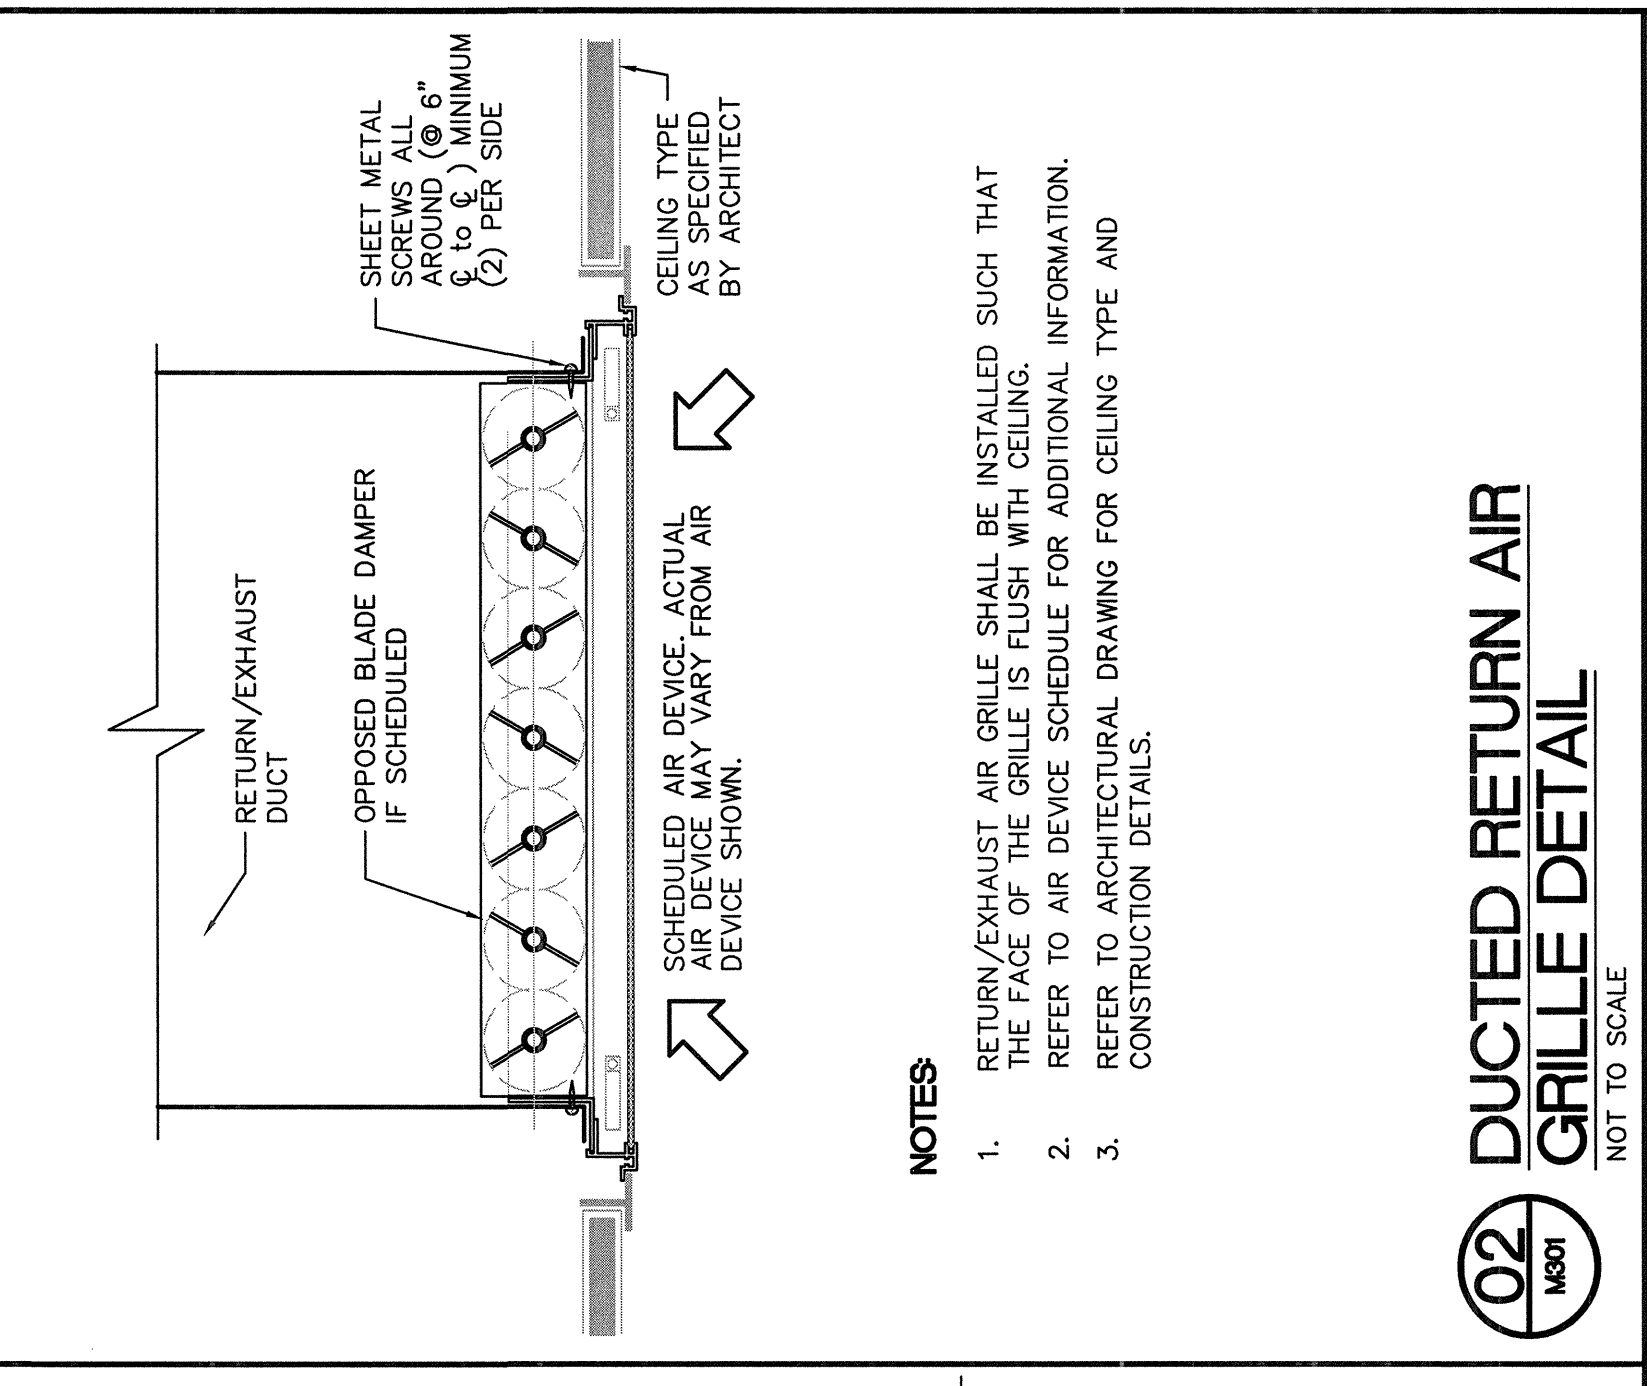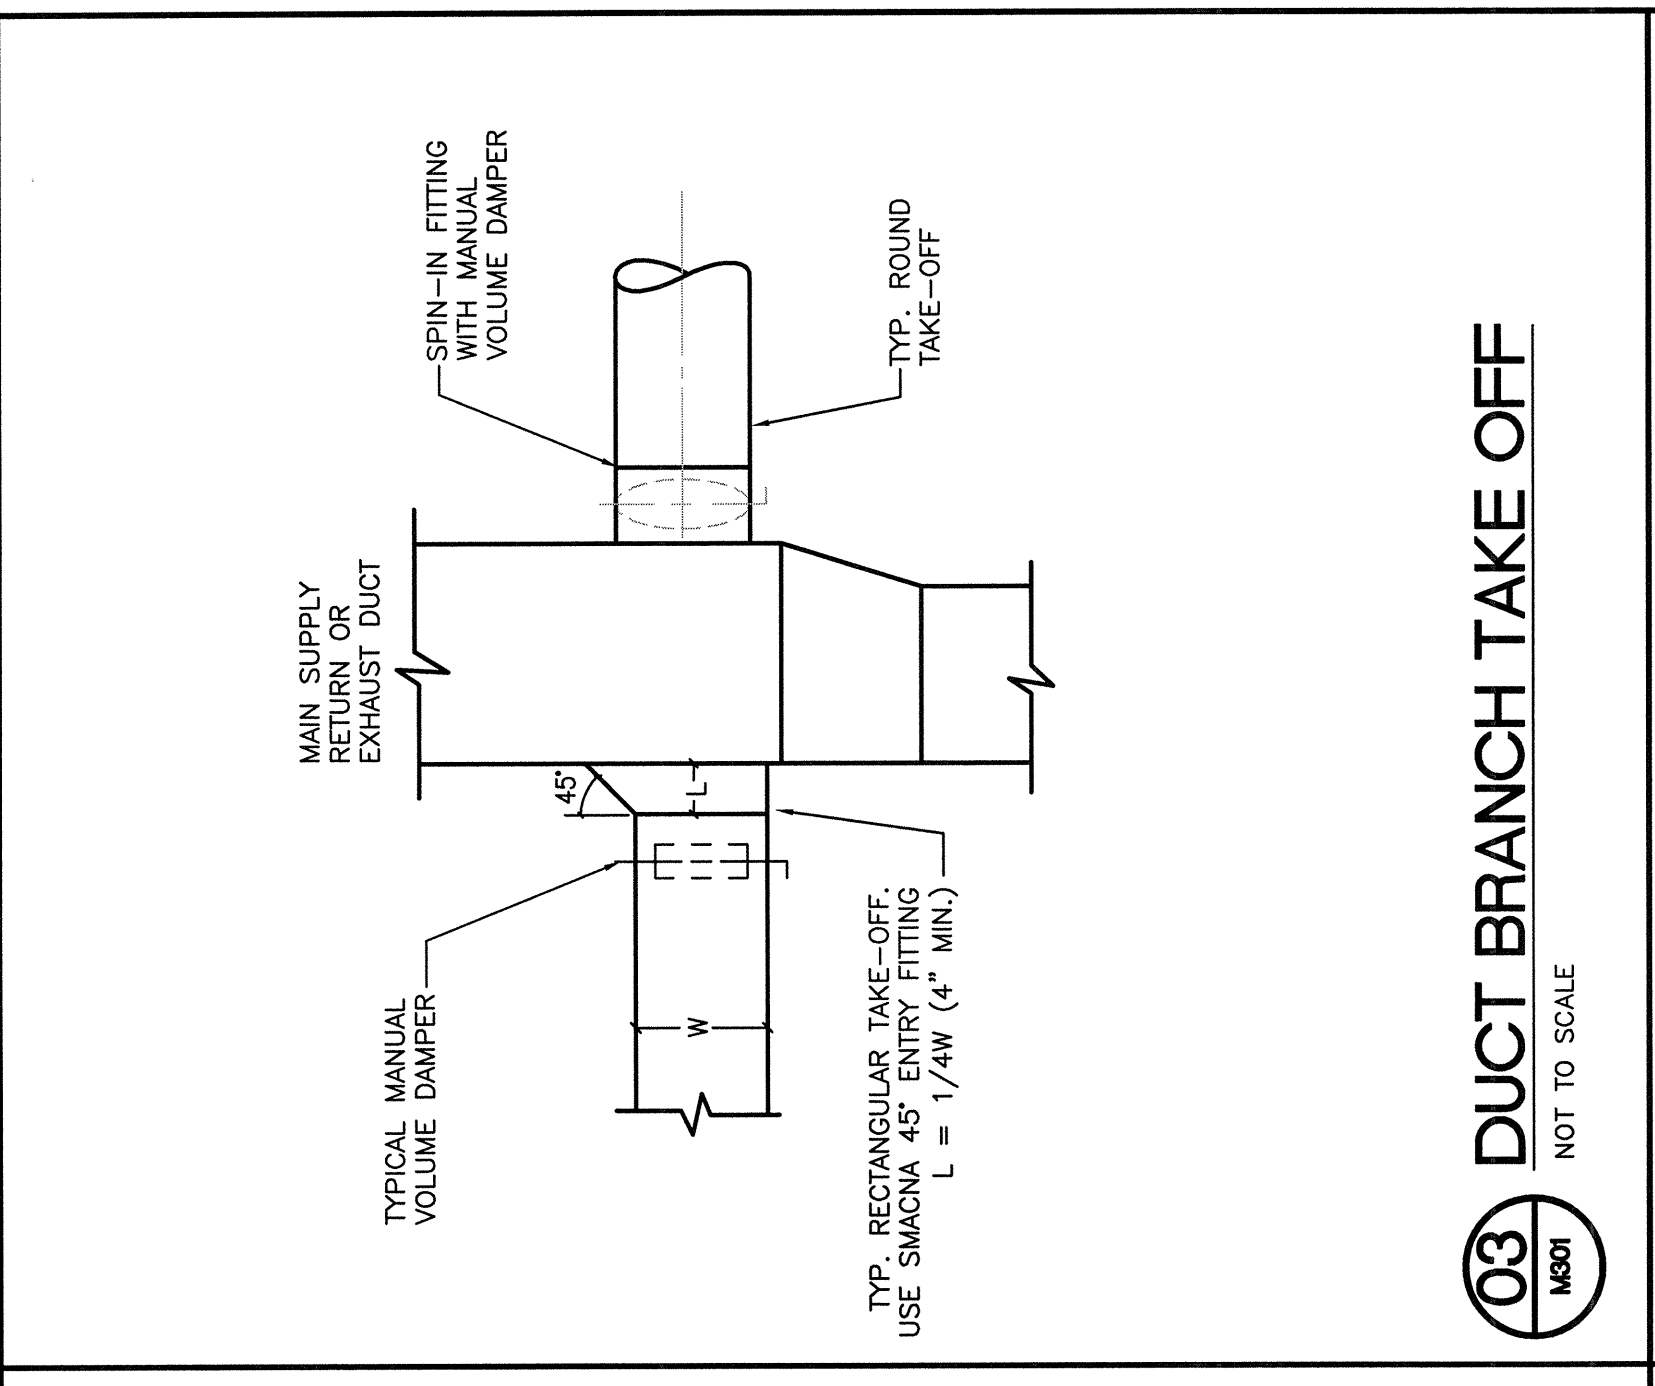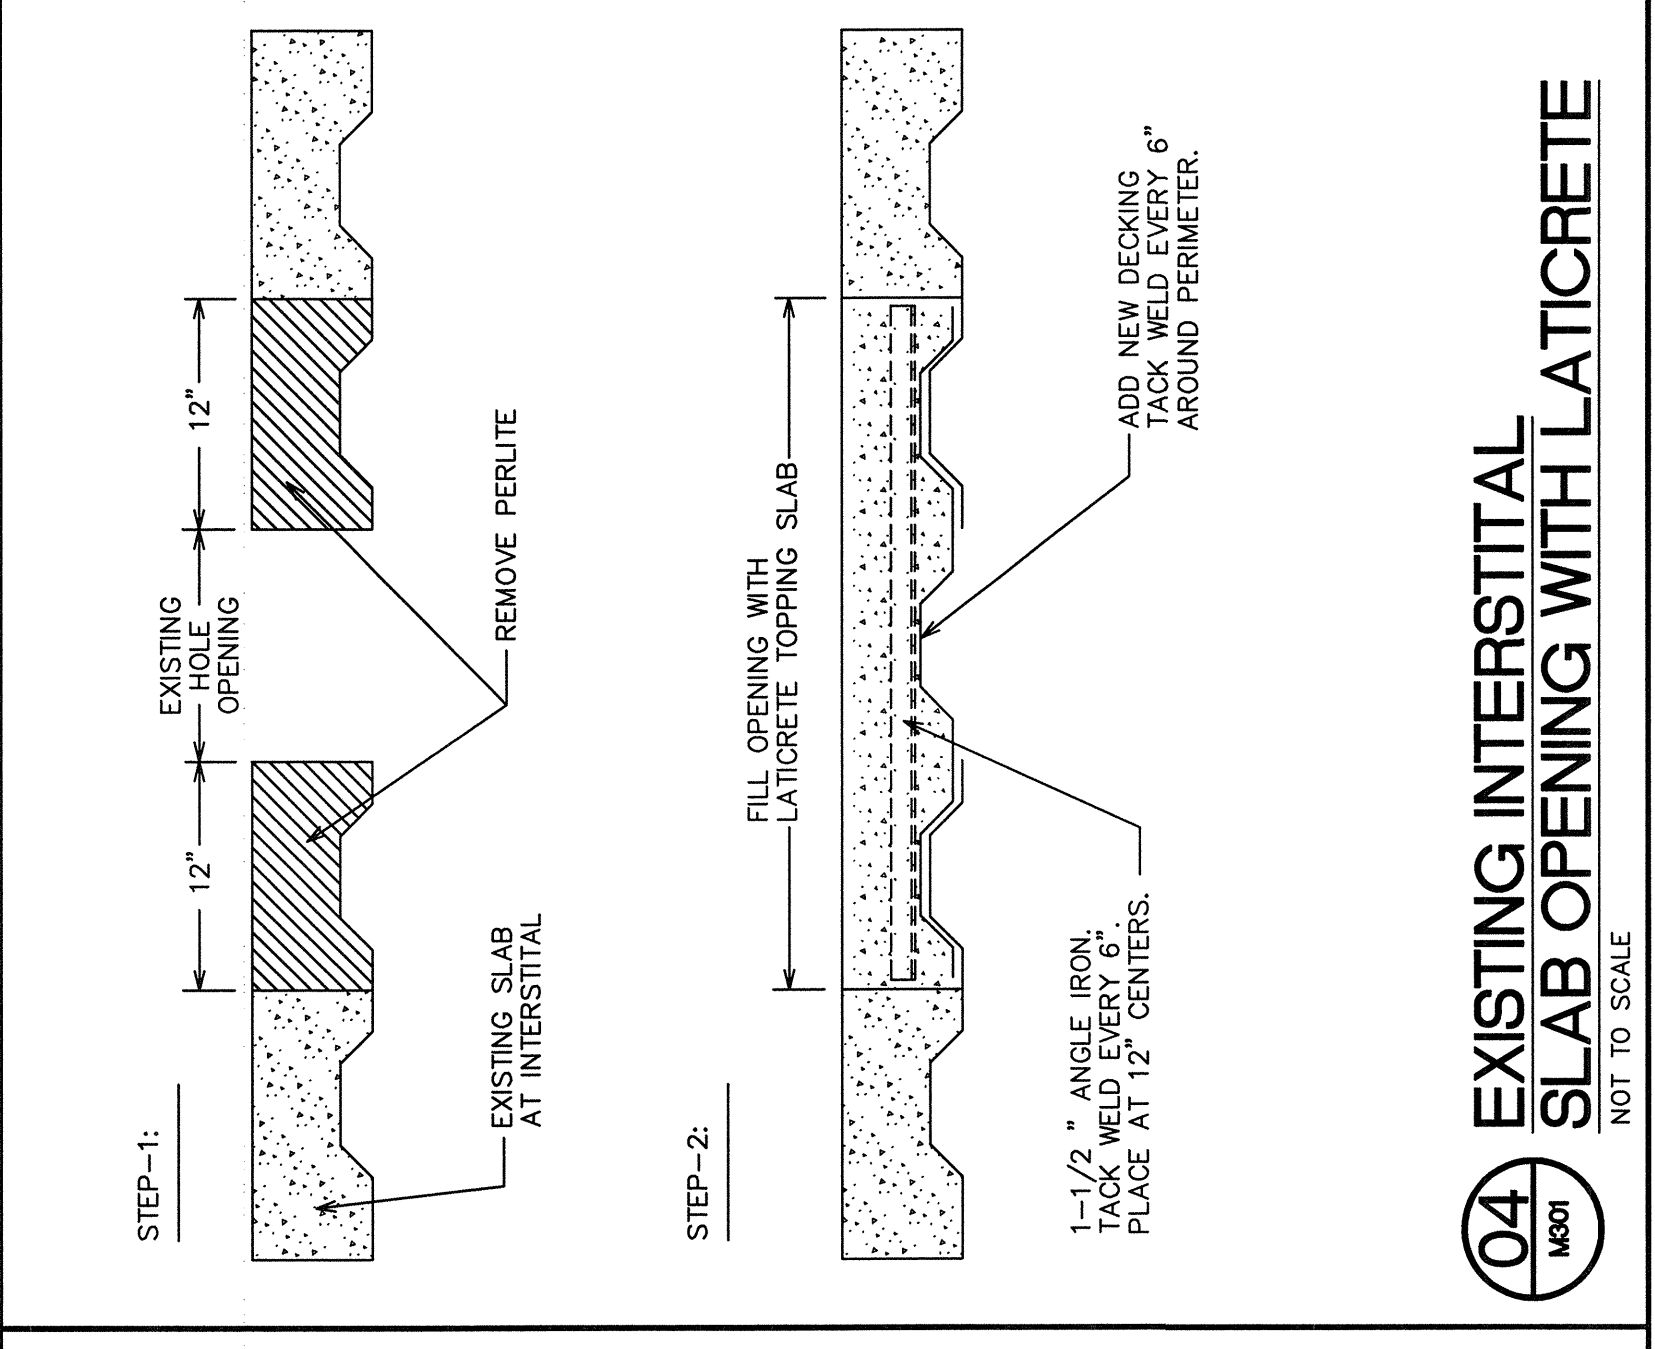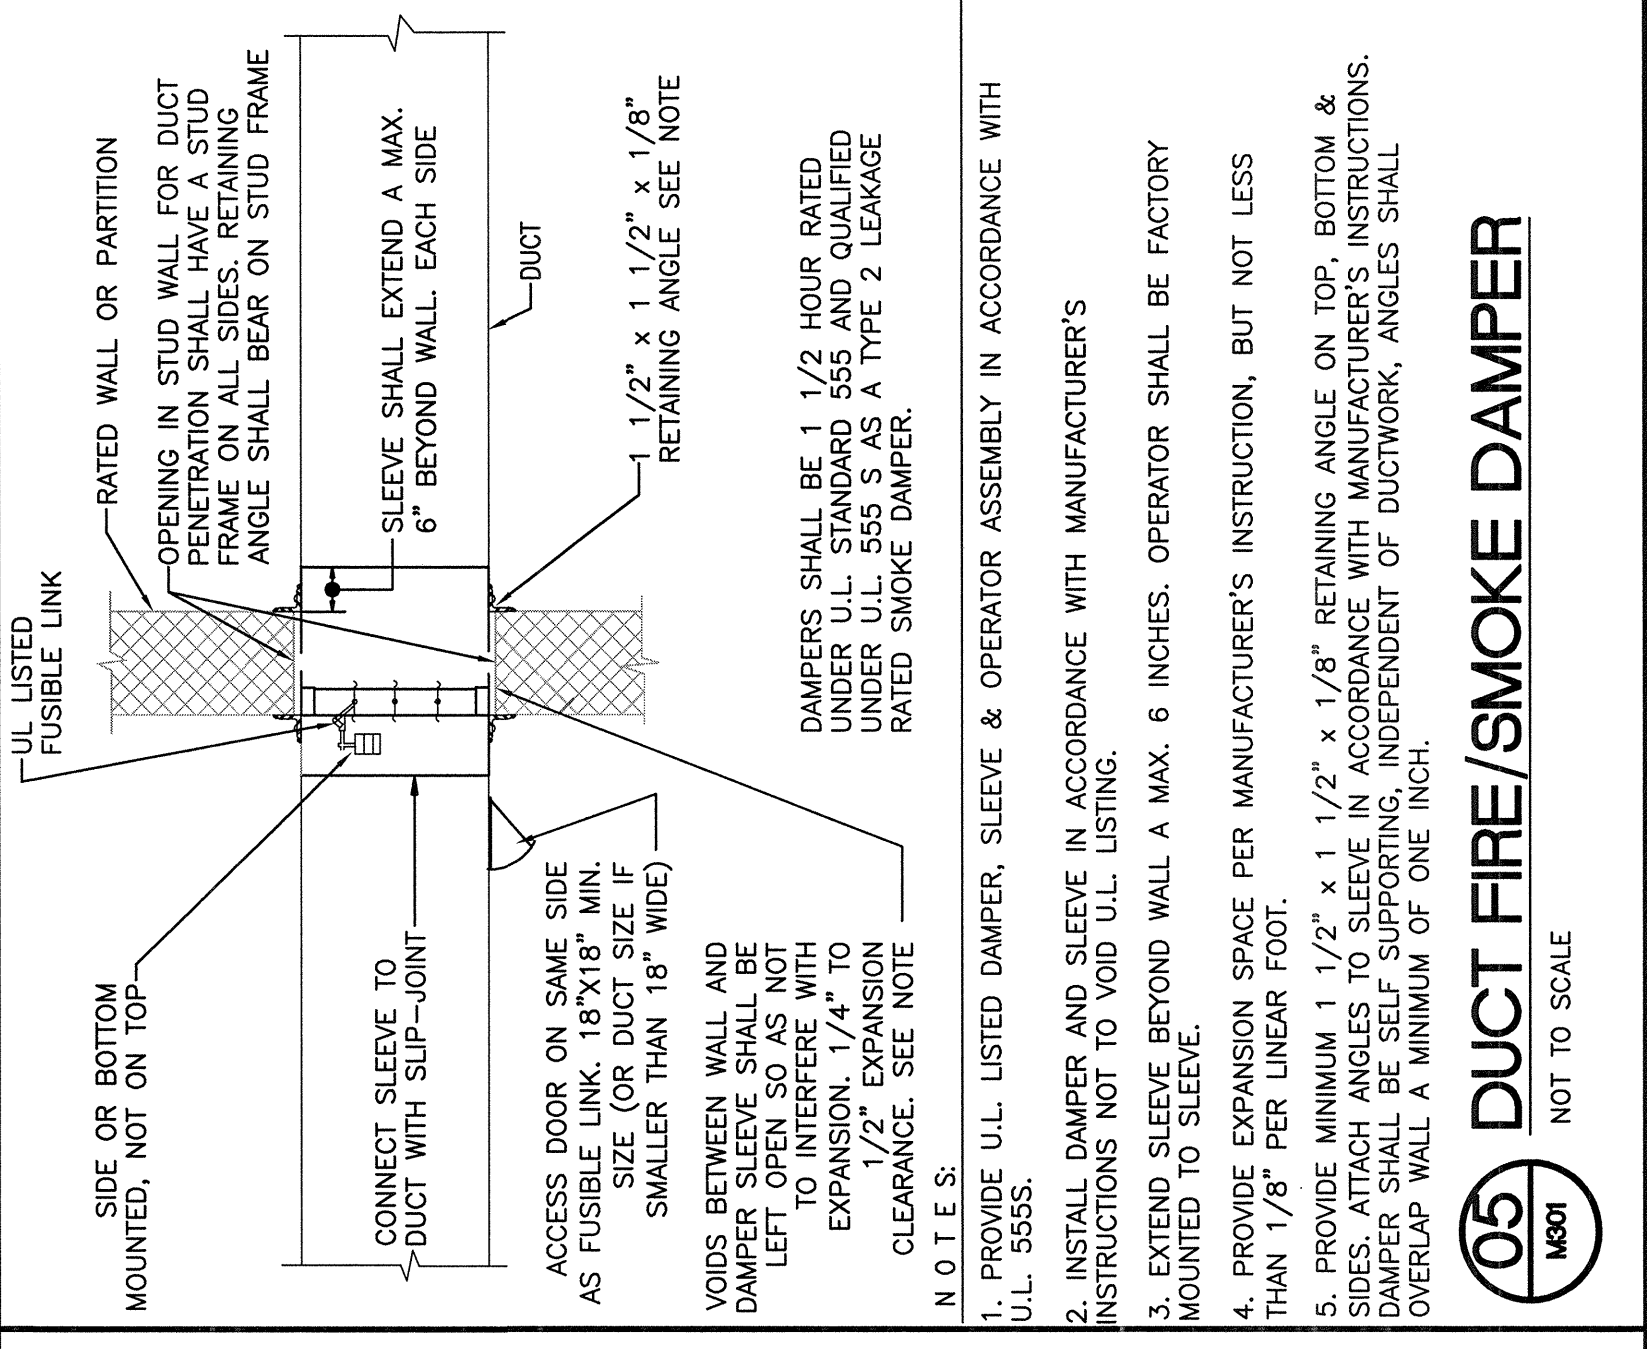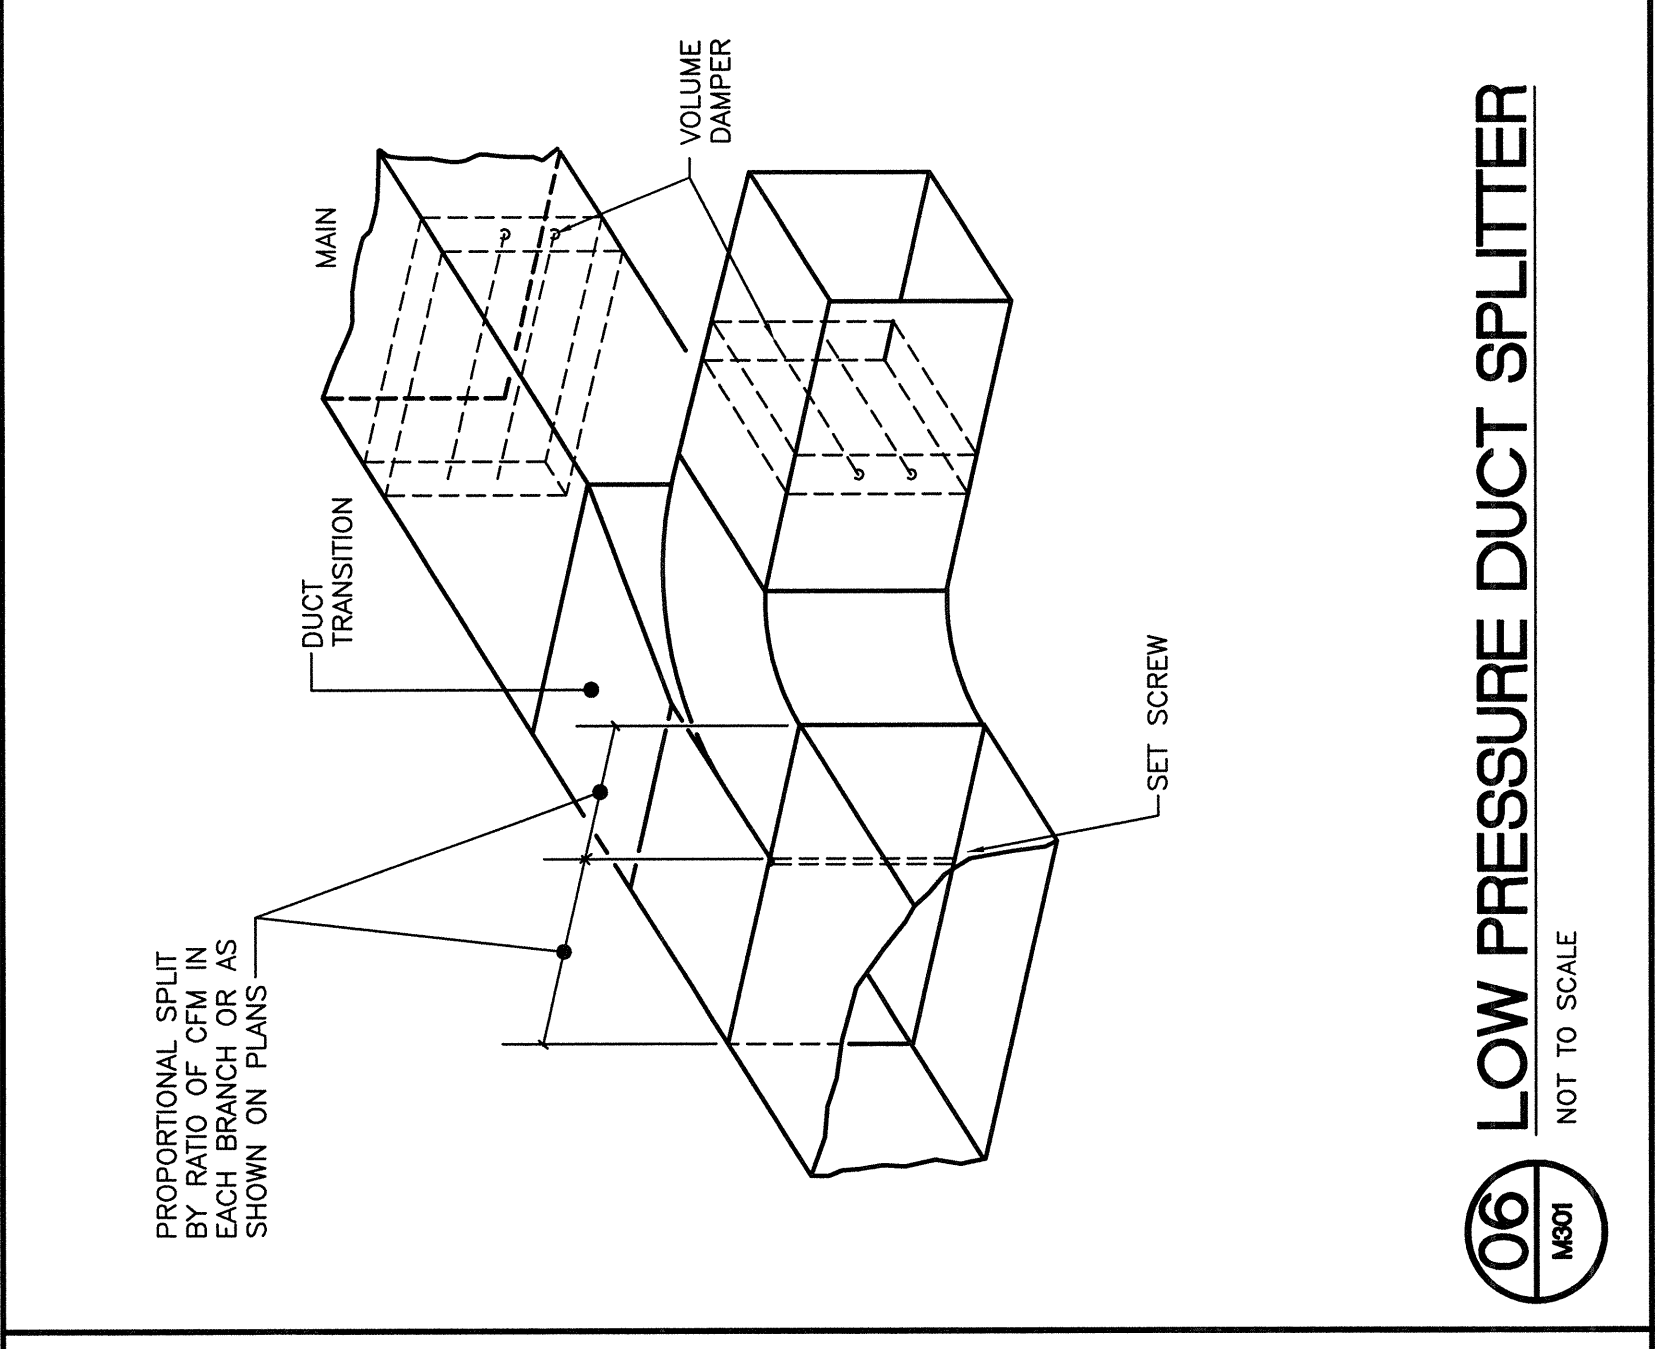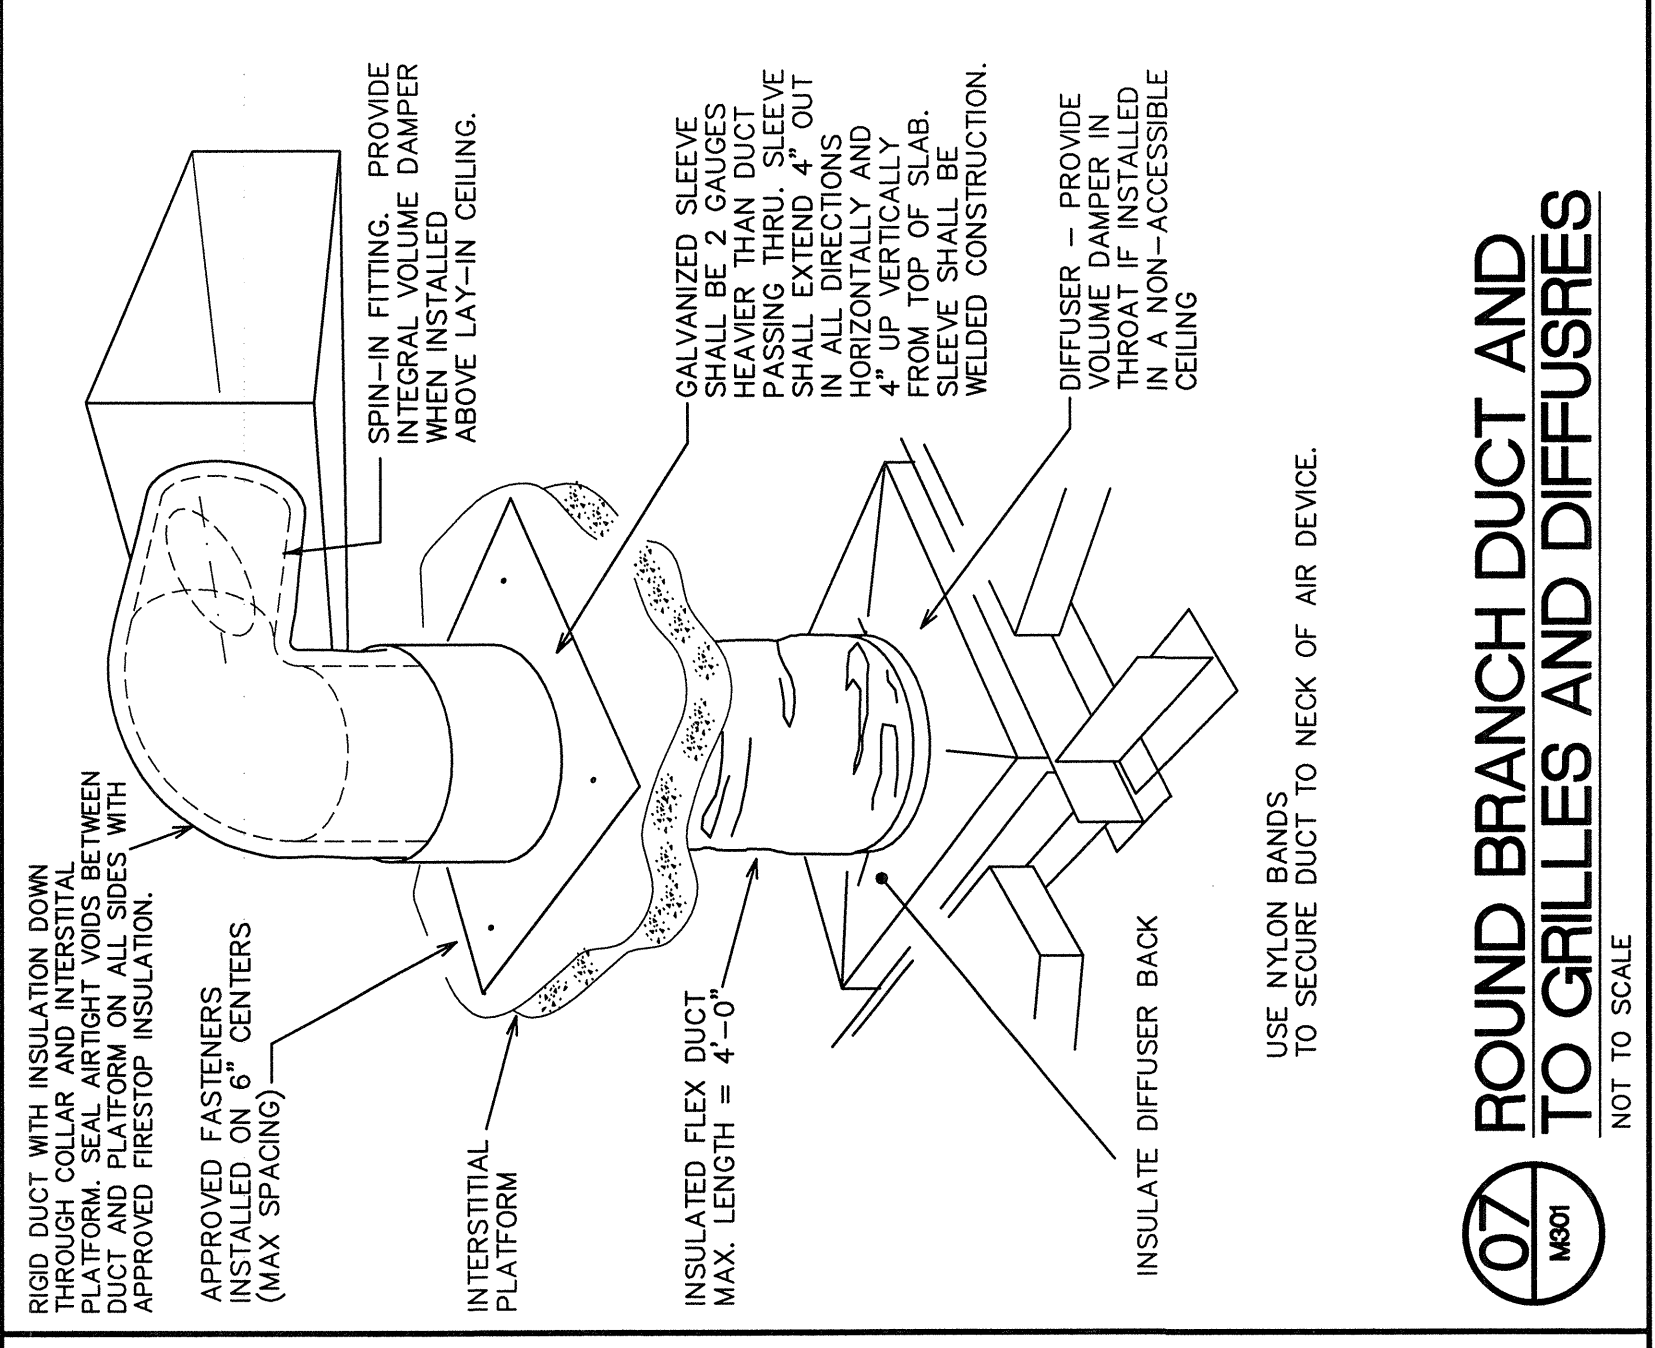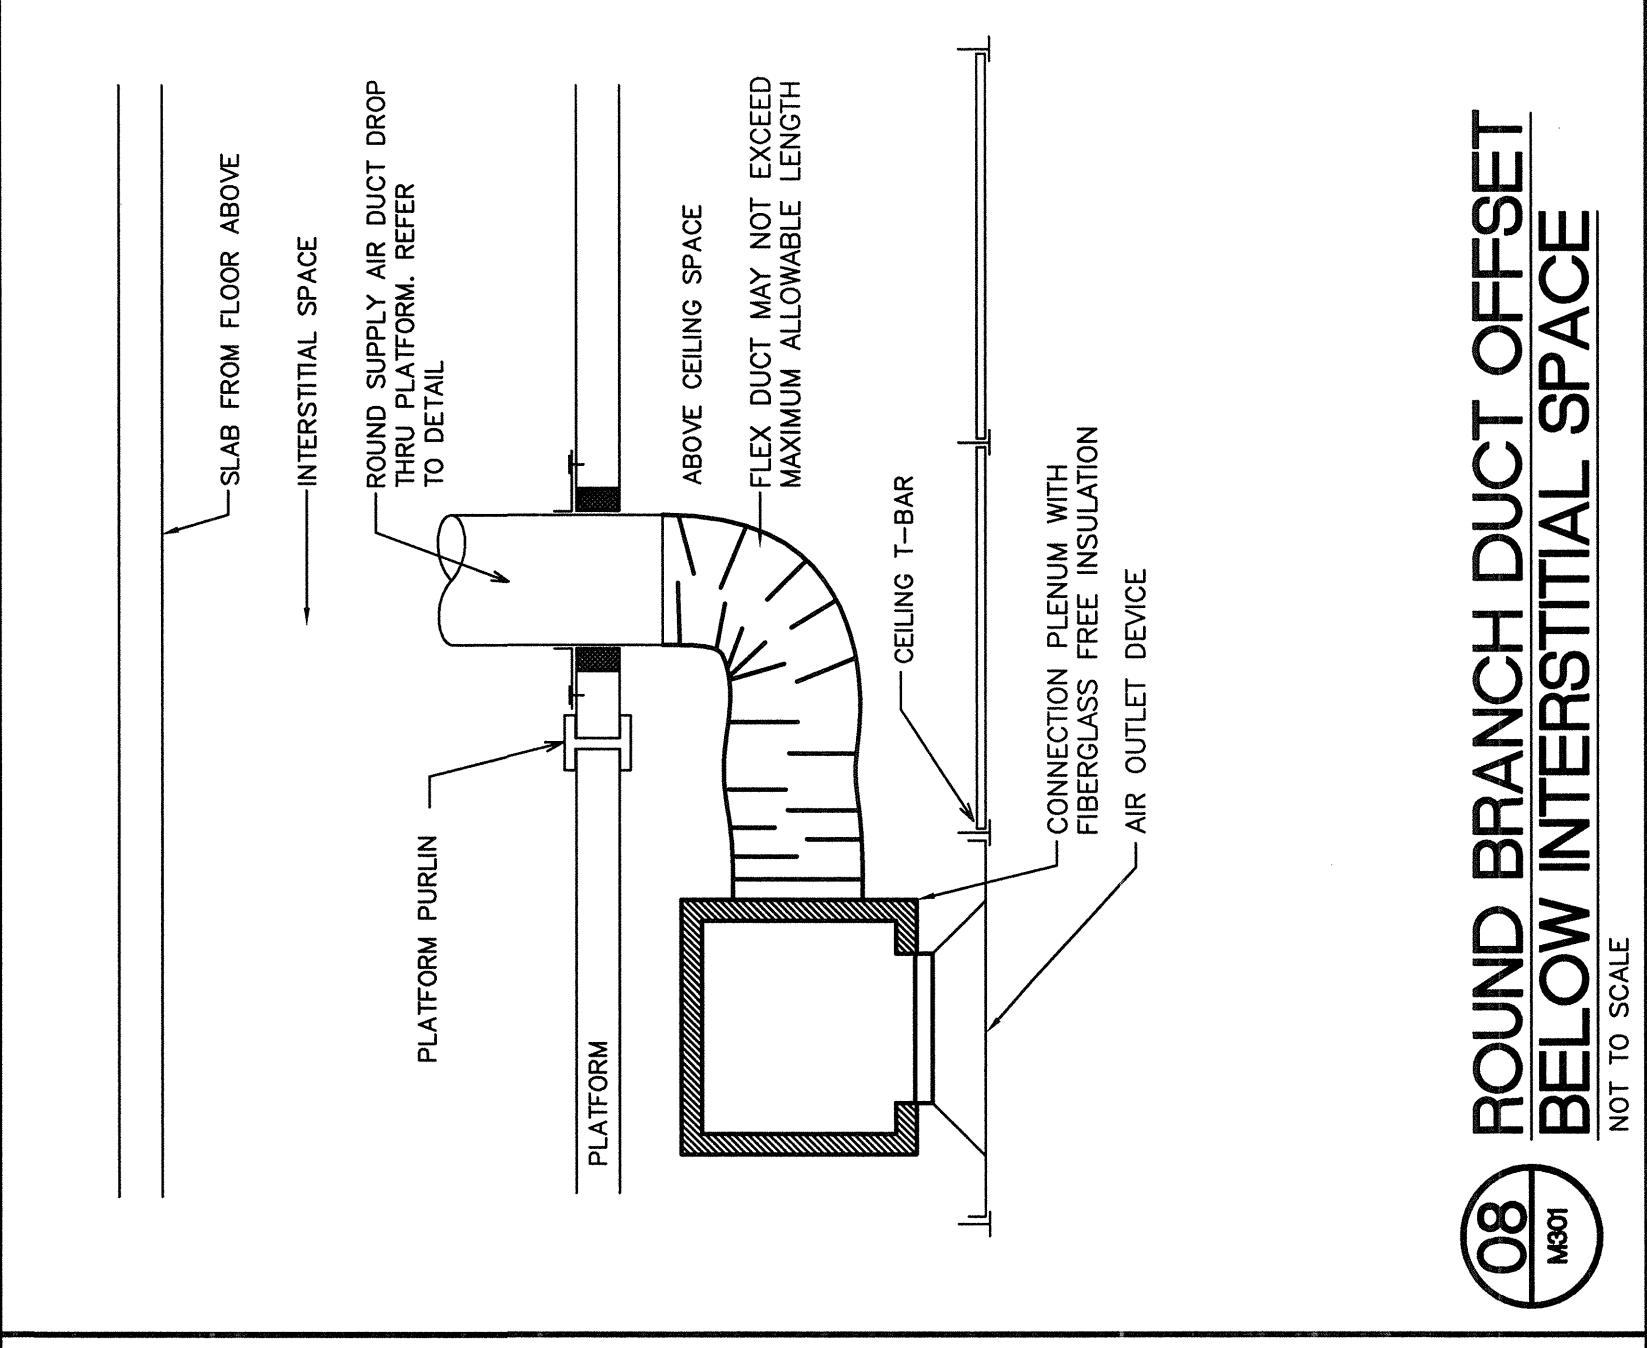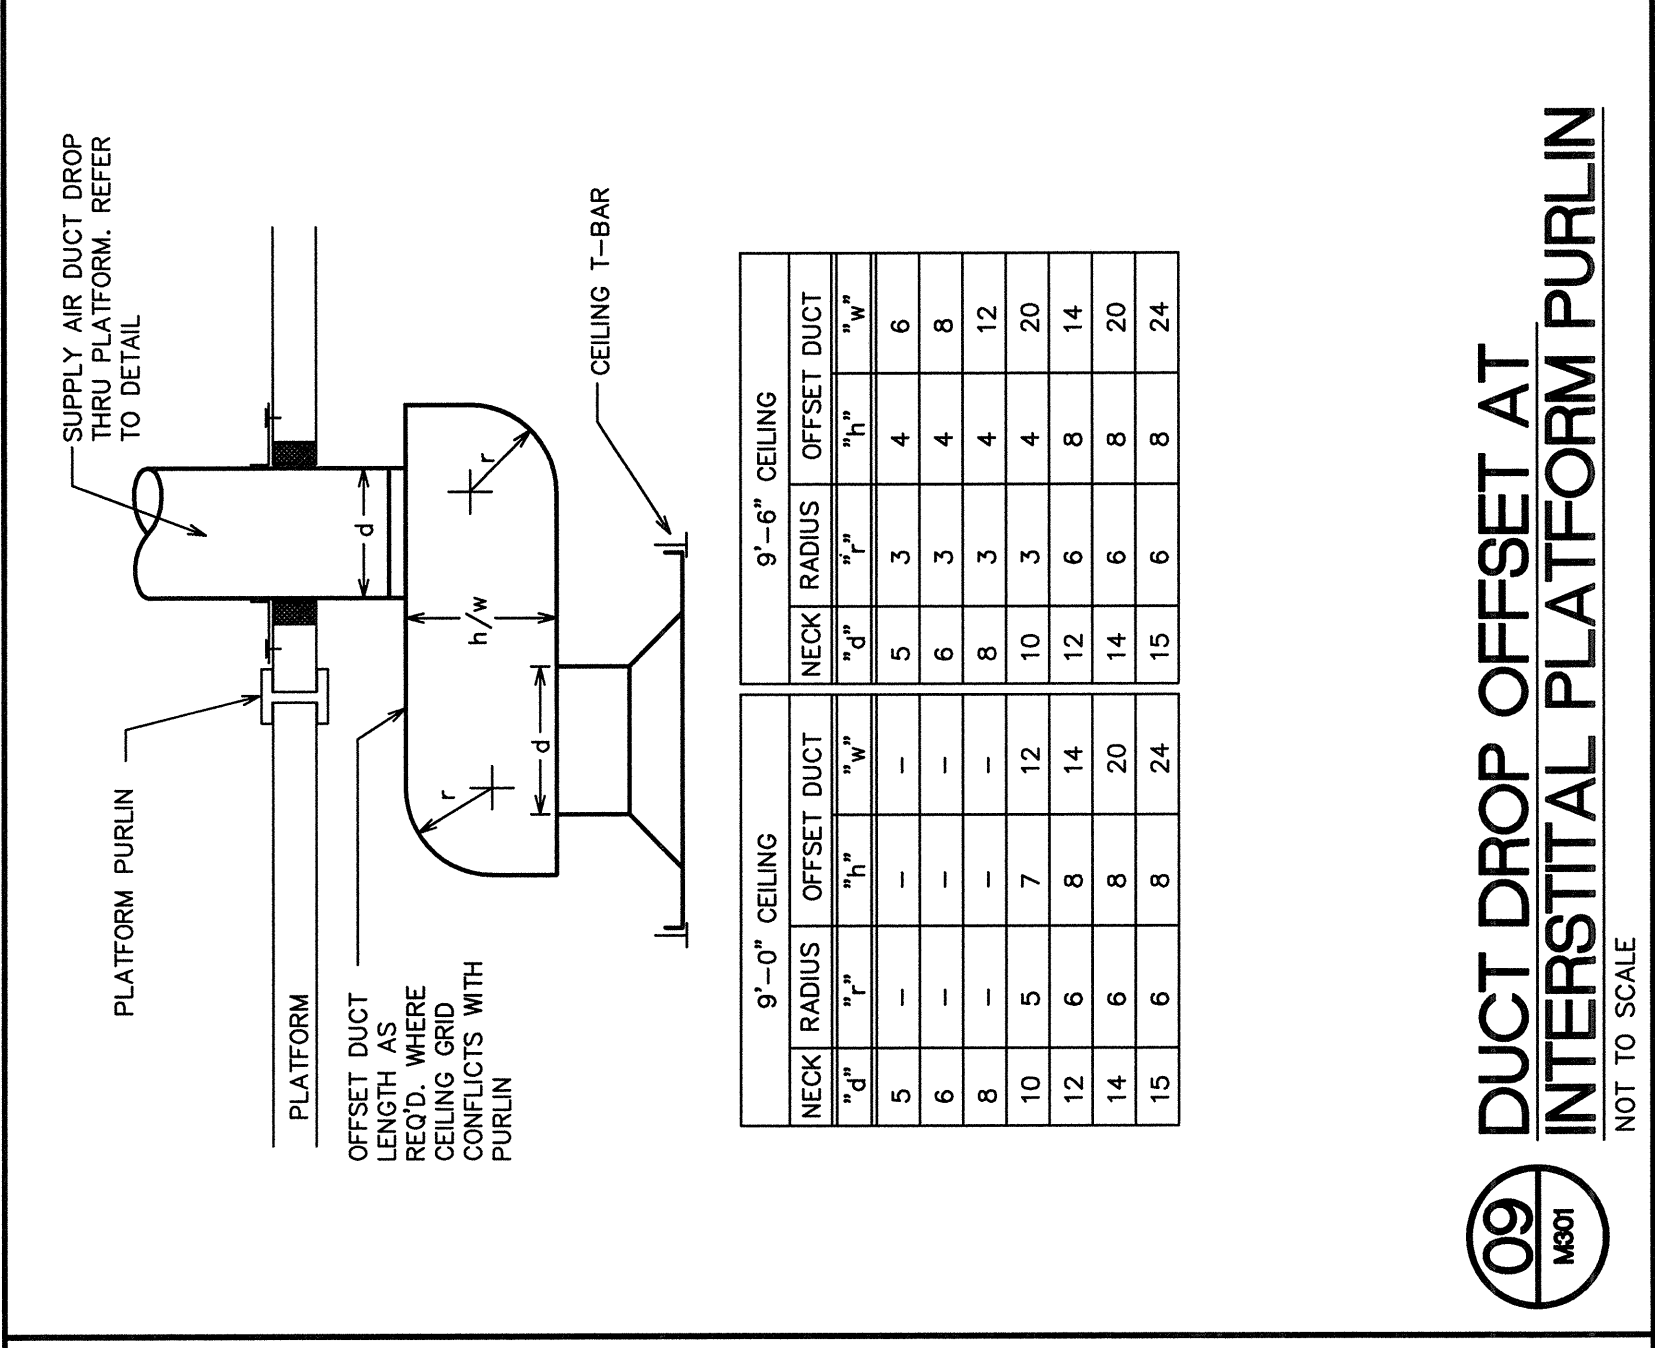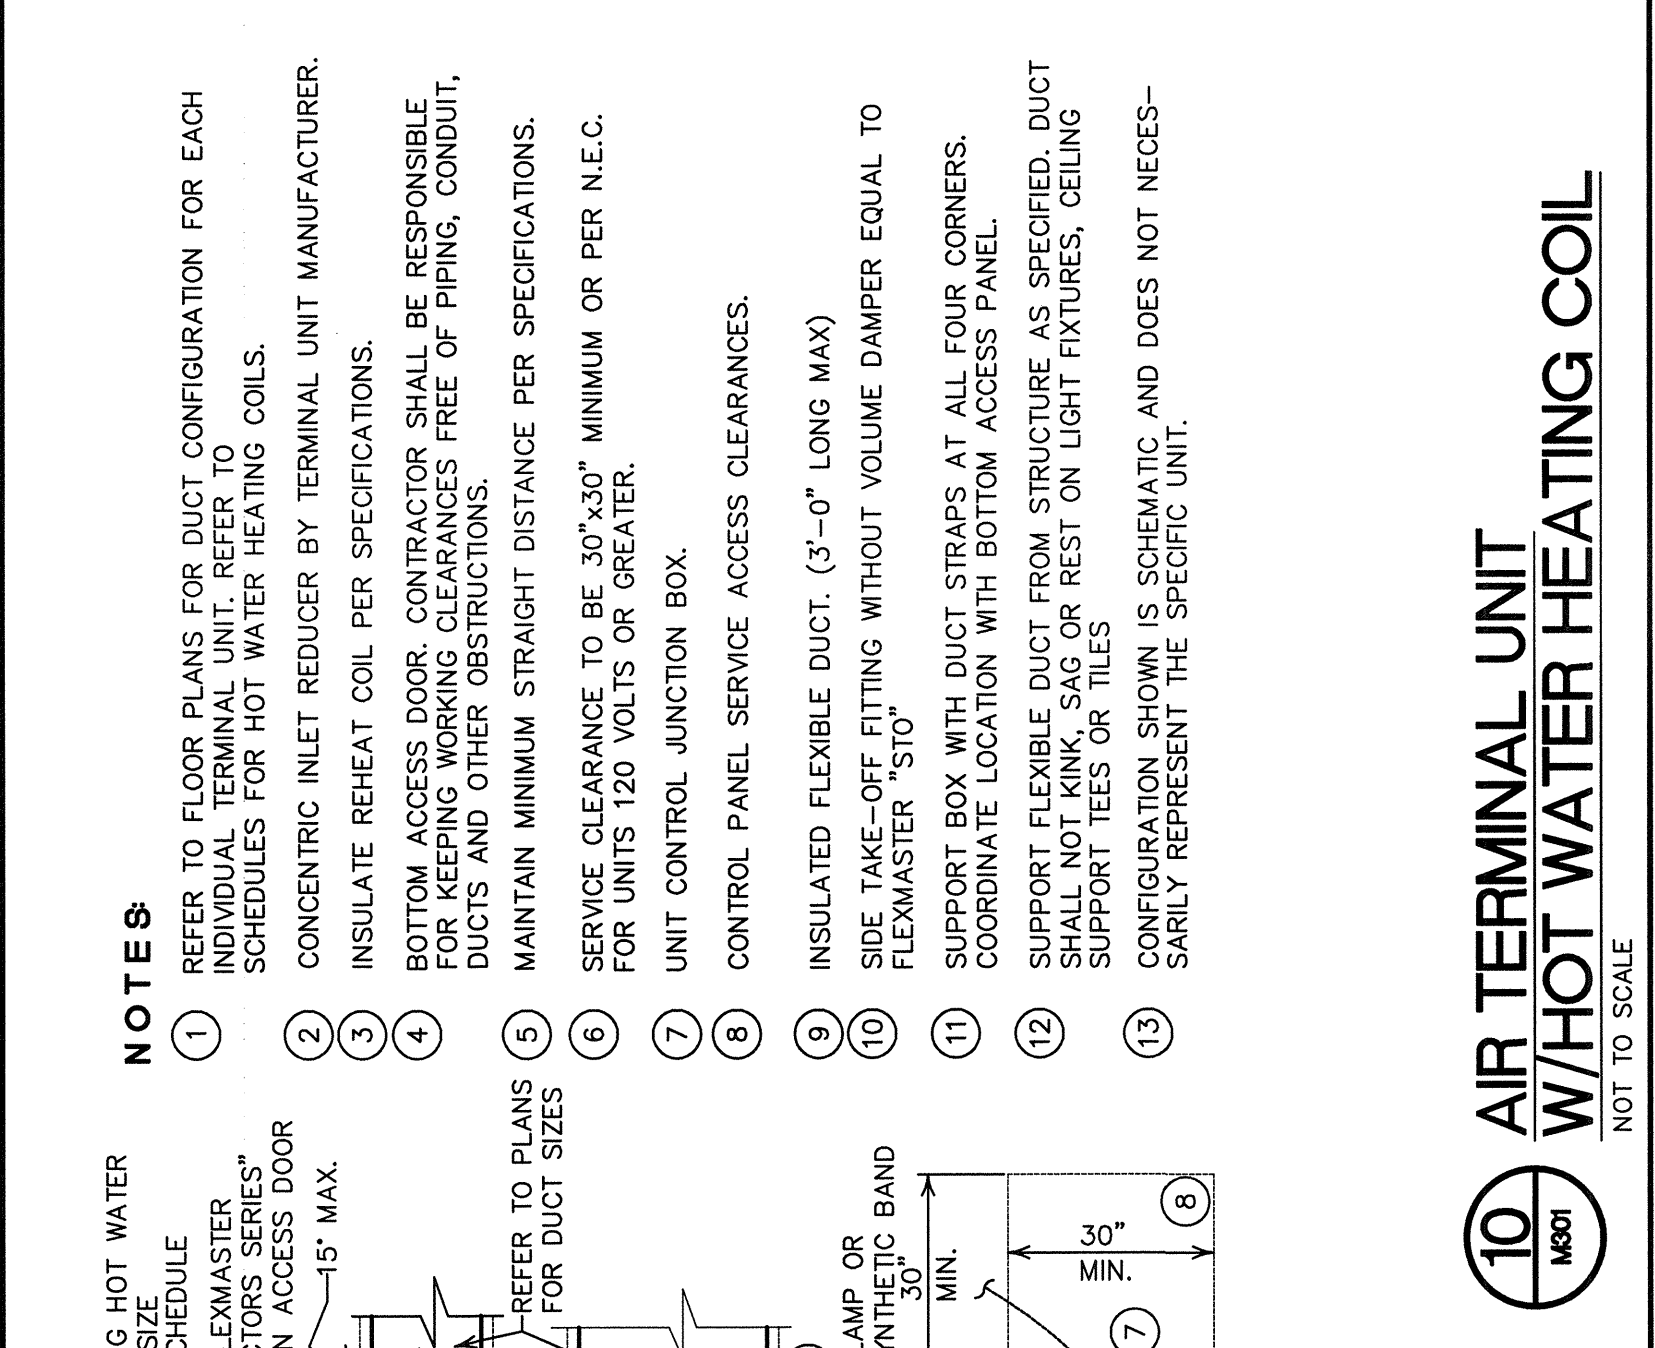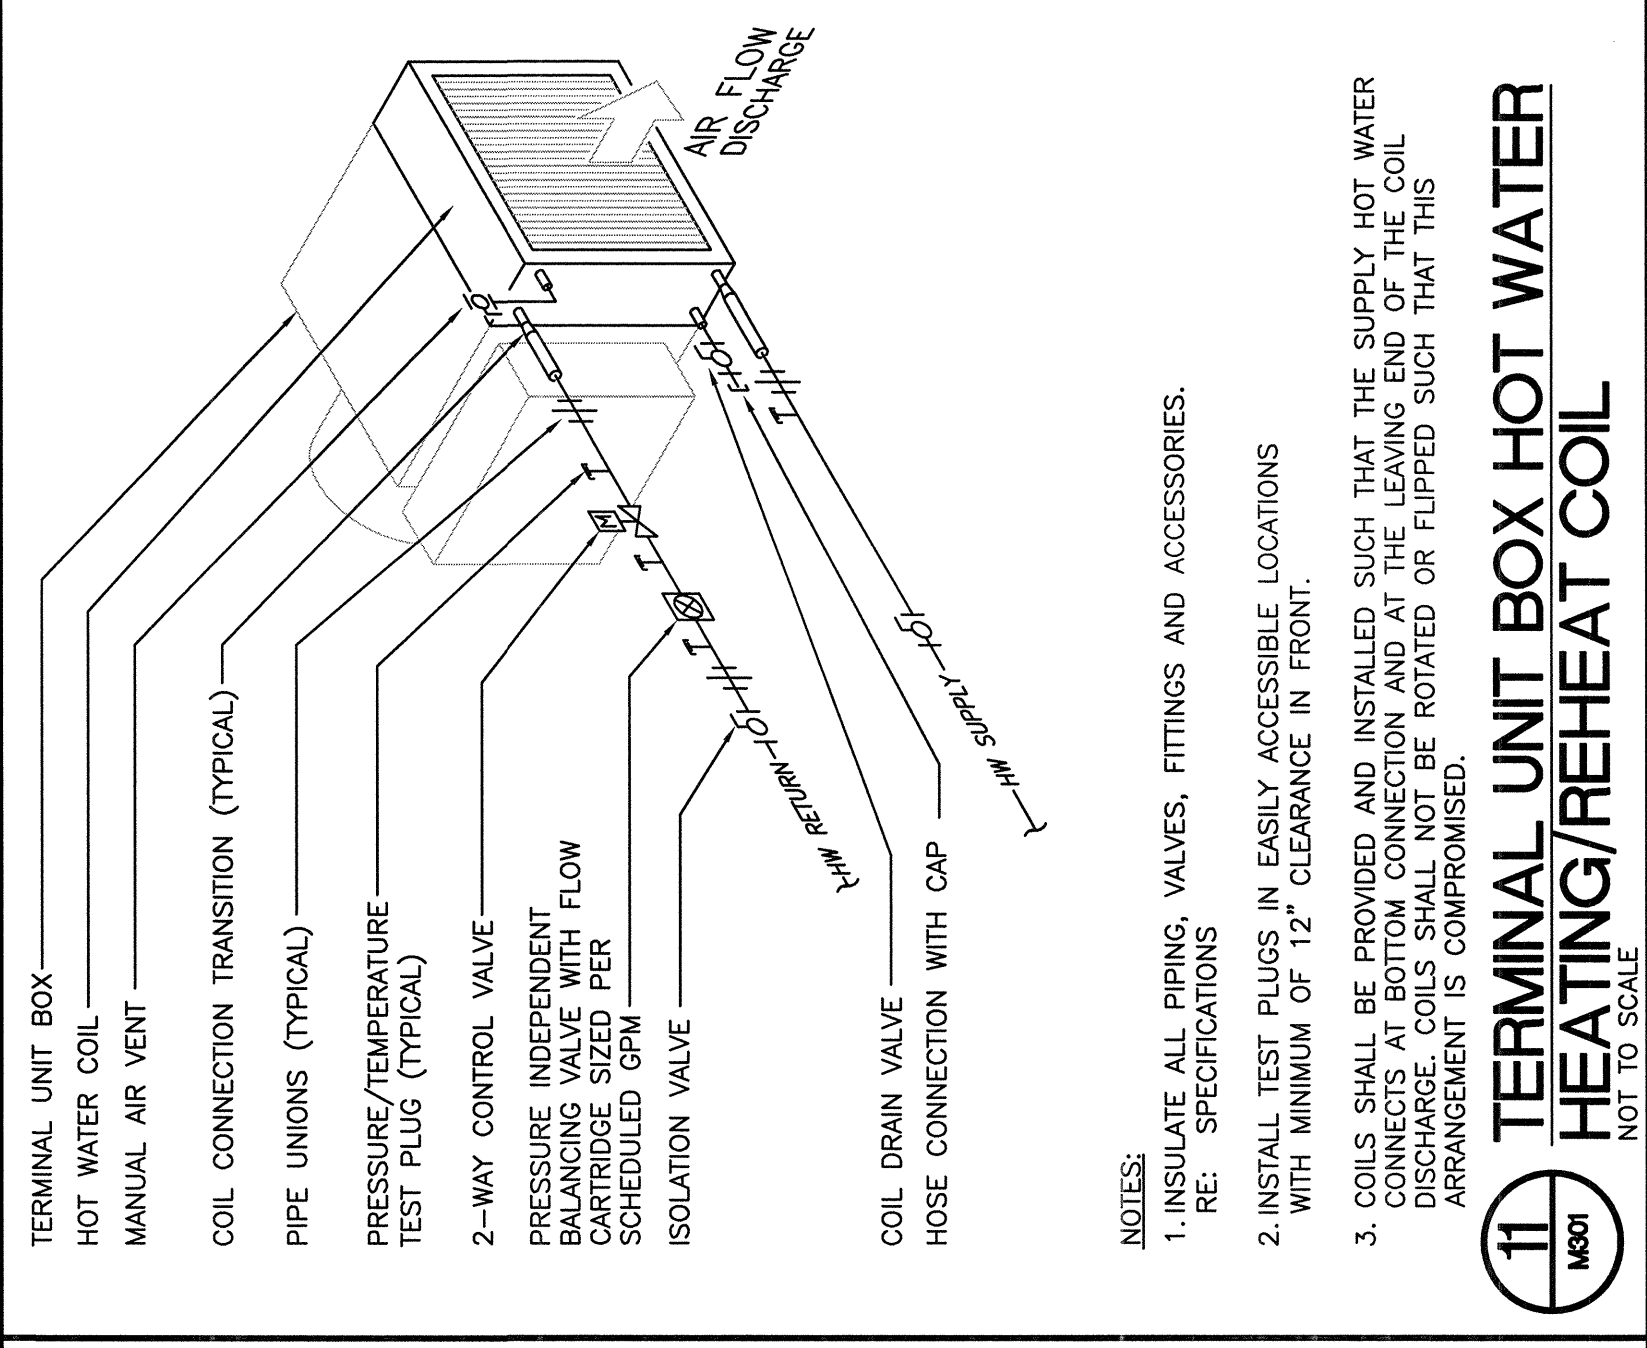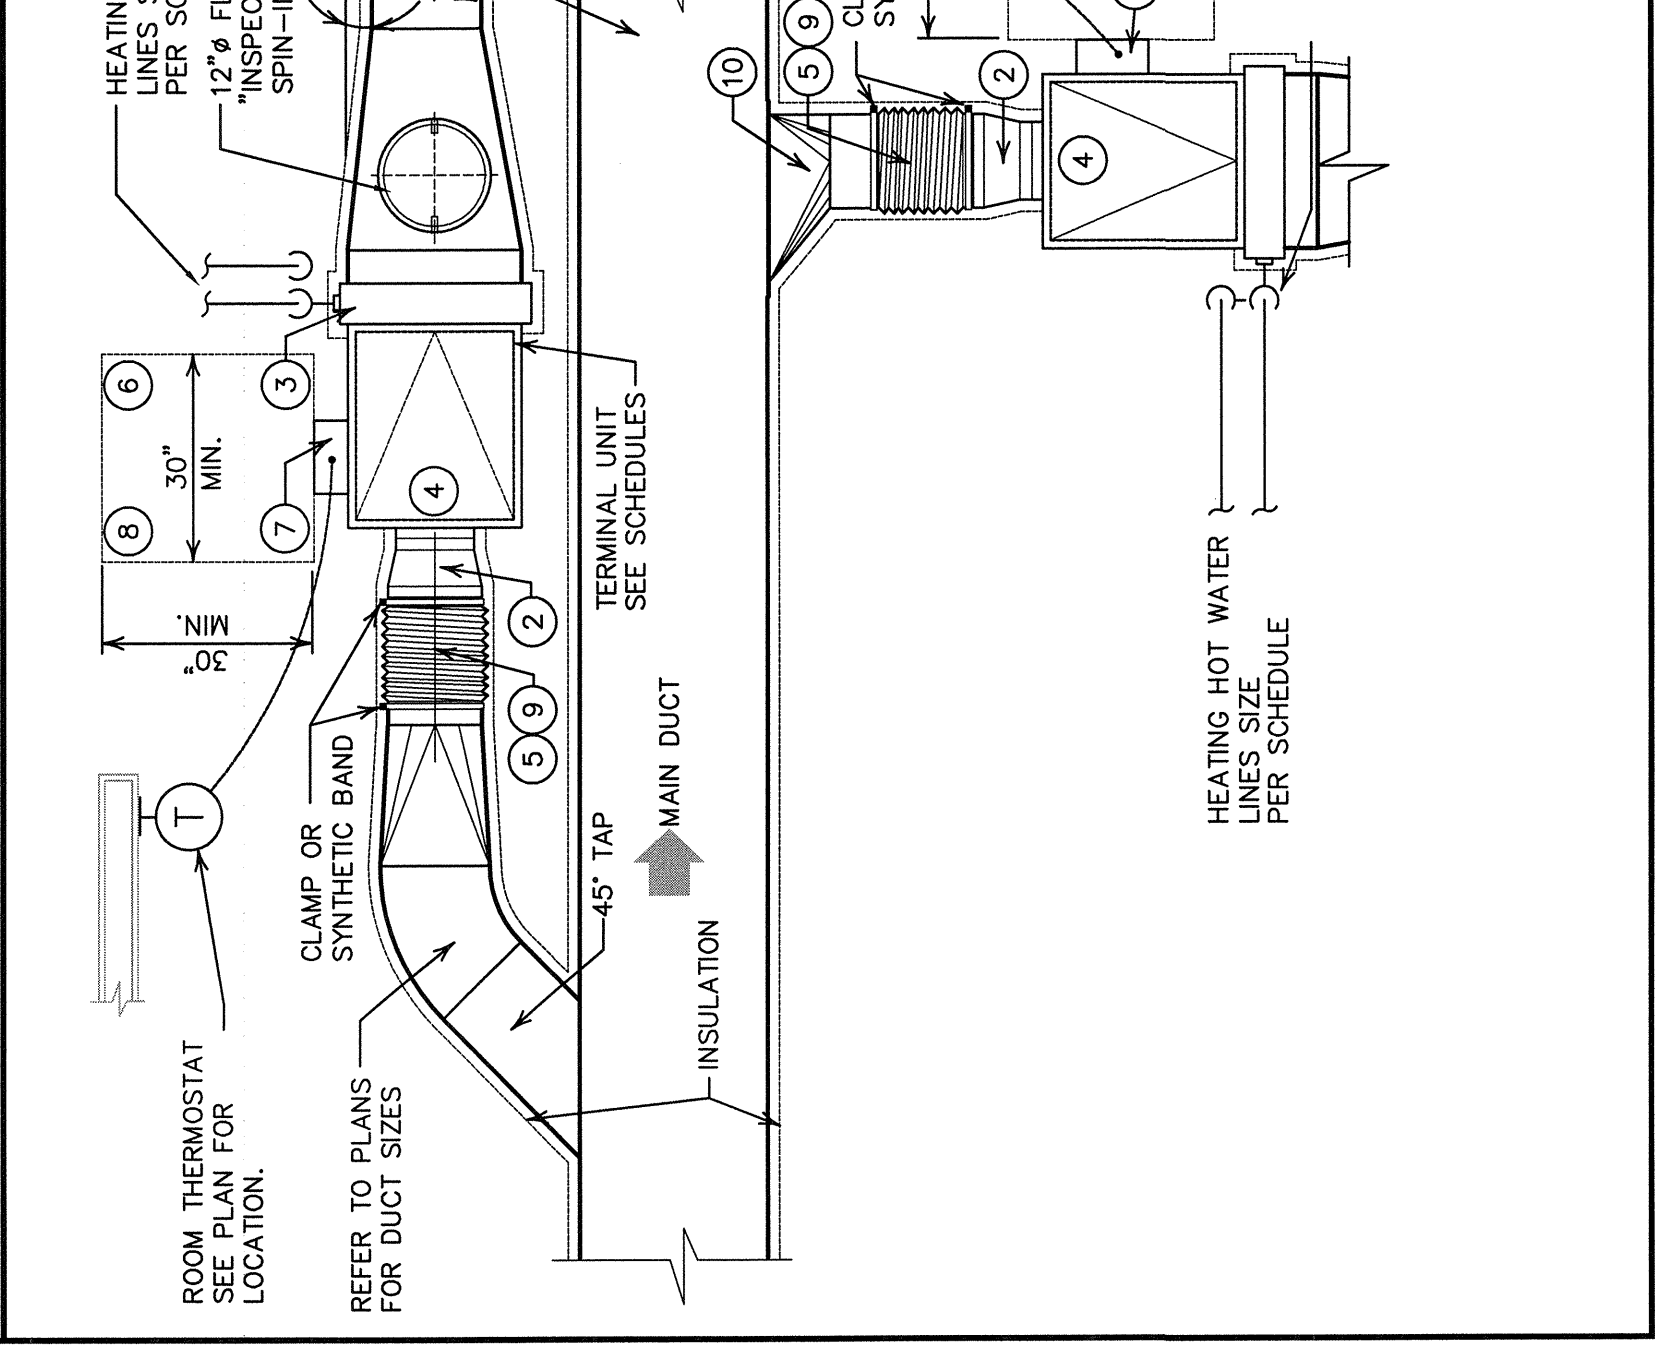 

Revisions
03/03/2009
ISSUE FOR BID
Date

Garner Engineering, Inc.
65615
713.432.1422 - Fax 713.432.1253
GFE Project No. 08084

HDR
HDR Architecture, Inc.
100 West Street, Suite 1000, Houston, Texas 77002-1734, USA

ARCHITECT/ENGINEERS:	
PROJECT PRINCIPAL	Maureen Robinson
PROJECT MANAGER	Bryan Jones
PROJECT DESIGNER	Tom Braud
PROJECT ARCHITECT	Steve Cato
LANDSCAPE ARCHITECT	
CIVIL ENGINEER	
STRUCTURAL ENGINEER	
MECHANICAL ENGINEER	Matt Treaster

Drawing Title	
DETAILS	MECHANICAL
Approved - Project Manager	
Date	09/03/2009
Approved - Service Chief	
Location	2002 Holcombe Boulevard Houston, Texas 77006

VAMC HOUSTON

Building Number
54

Project No.
VA 58311
HOR 2008-5687

Drawing Number
M301

10 AIR TERMINAL UNIT W/HOT WATER HEATING COIL

07 ROUND BRANCH DUCT AND TO GRILLES AND DIFFUSERS

04 EXISTING INTERSTITIAL SLAB OPENING WITH LATICRETE

01 EXISTING INTERSTITIAL SLAB OPENING WITH STEEL

11 TERMINAL UNIT BOX HOT WATER HEATING/REHEAT COIL

08 ROUND BRANCH DUCT OFFSET BELOW INTERSTITIAL SPACE


05 DUCT FIRE/SMOKE DAMPER

02 DUCTED RETURN AIR GRILLE DETAIL

09 DUCT DROP OFFSET AT INTERSTITIAL PLATFORM PURLIN


06 LOW PRESSURE DUCT SPLITTER

03 DUCT BRANCH TAKE OFF

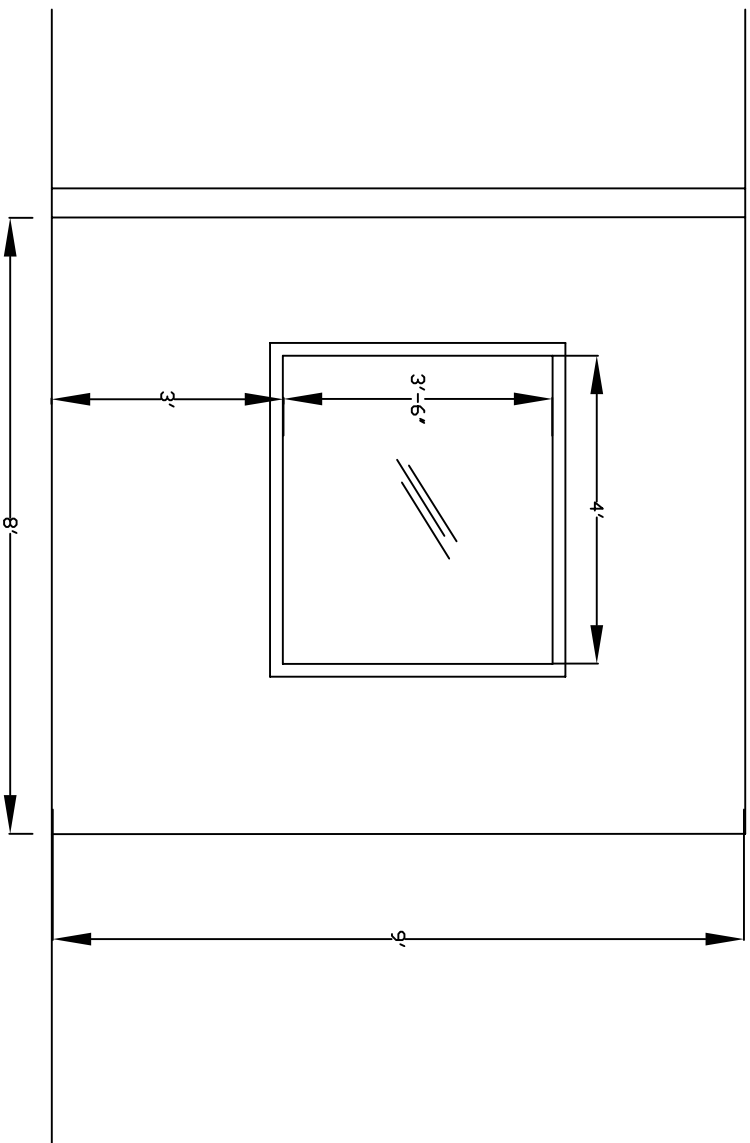


10

procurement
office elevation

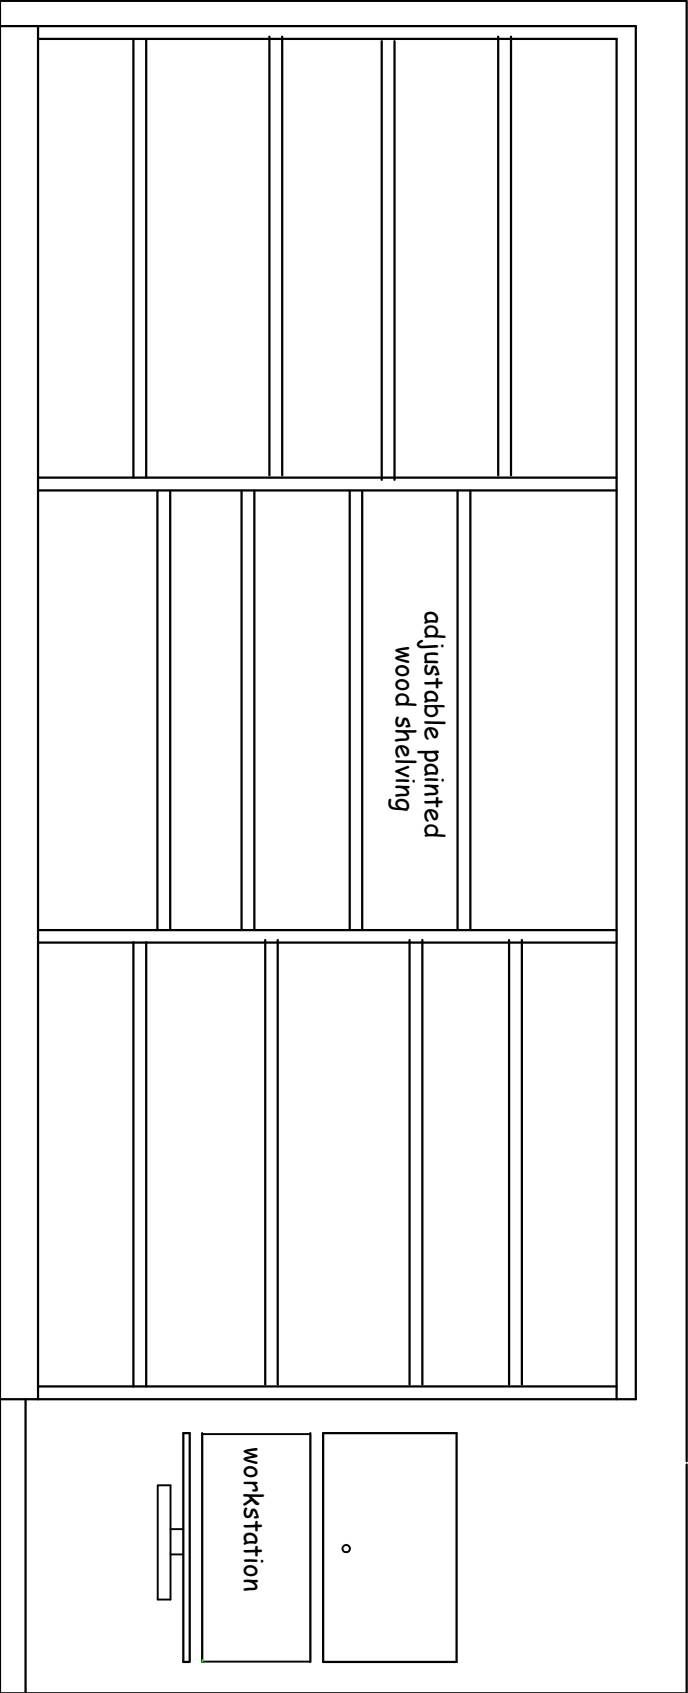

B

pick-up shelving area

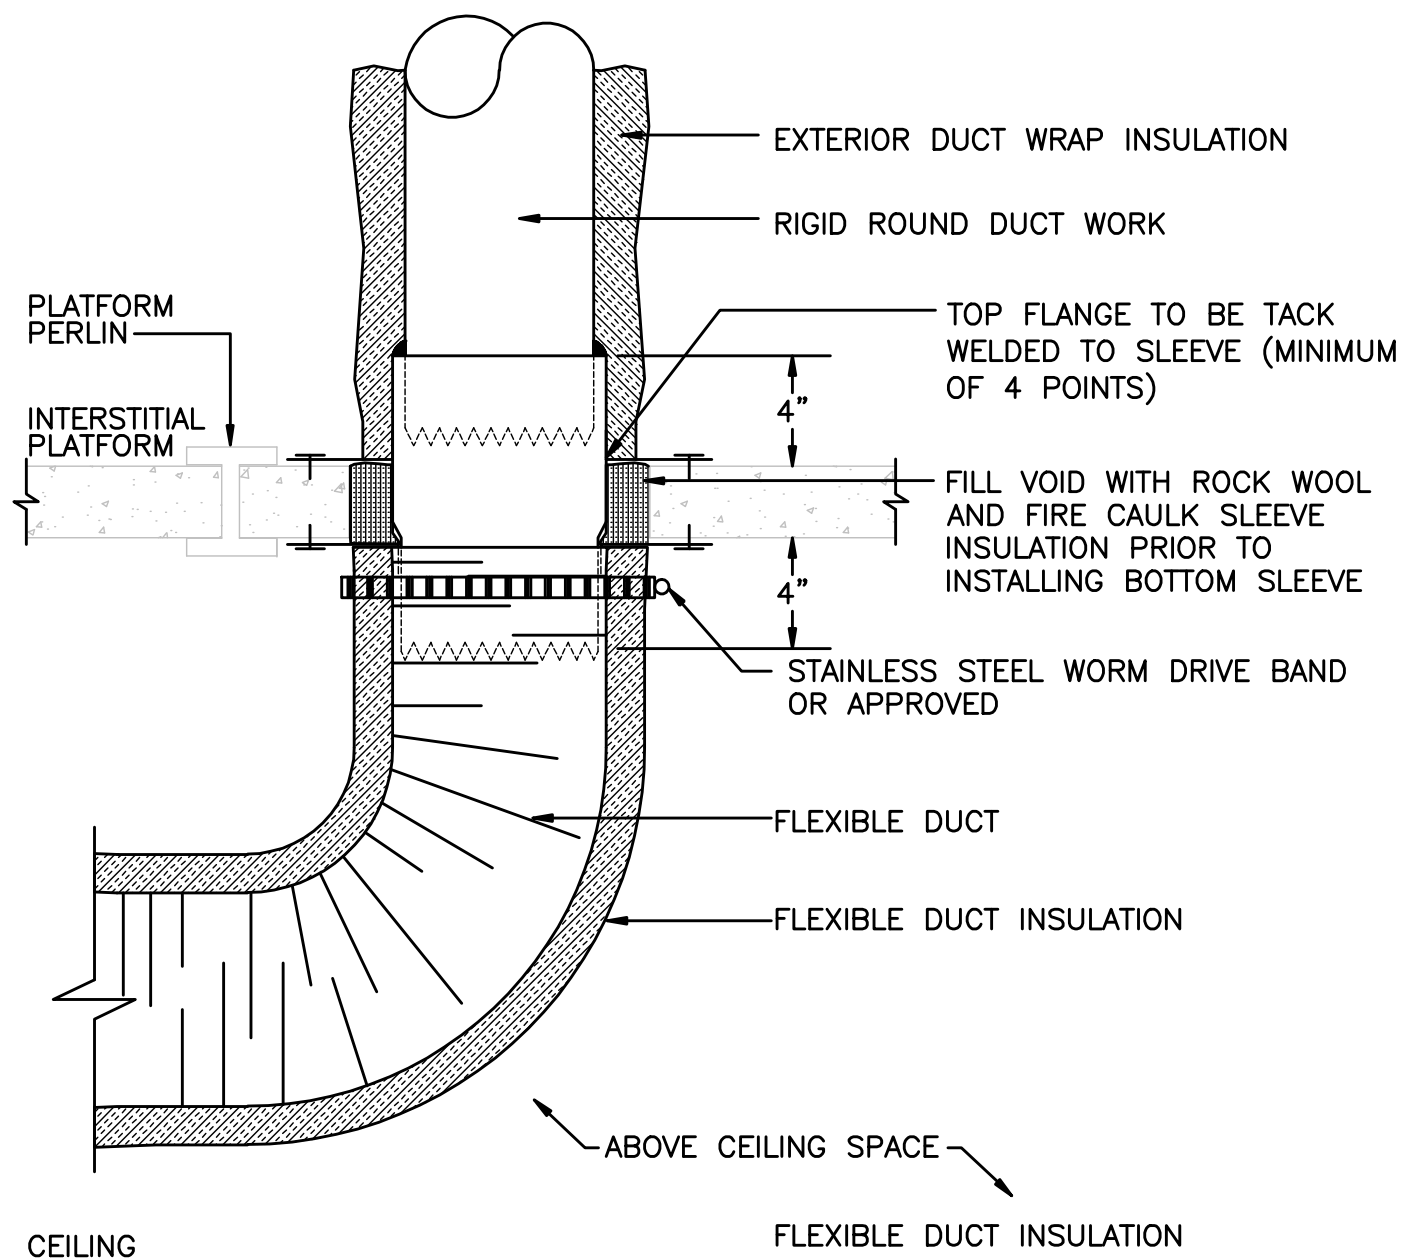


NOTES:

1. FLEX DUCT MAY NOT EXCEED MAXIMUM ALLOWABLE LENGTH.



INTERSTITIAL PENETRATION DUCT SLEEVE

NOT TO SCALE

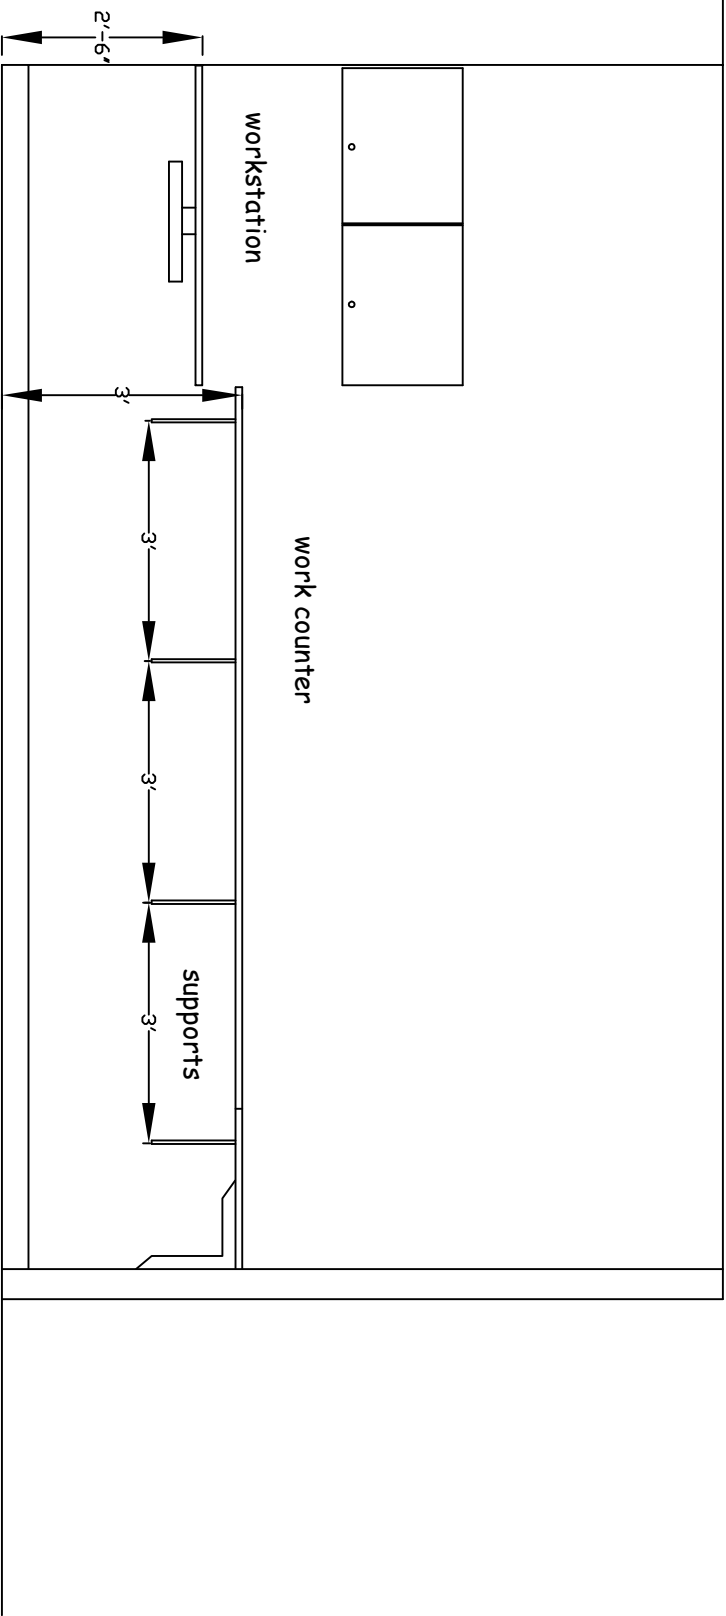

work area
elevation